



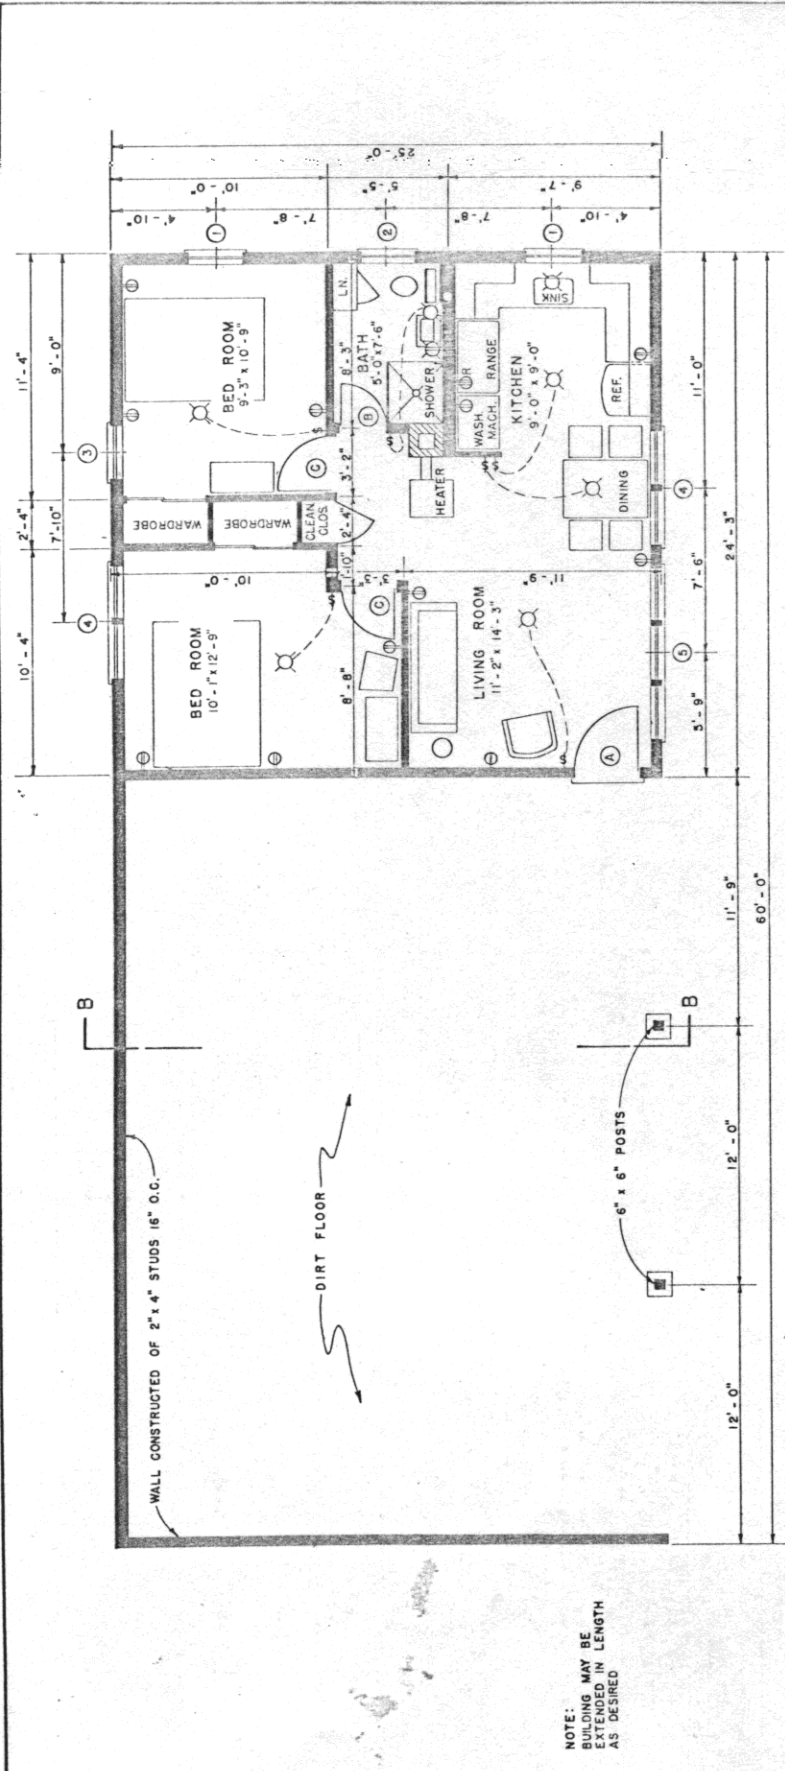

FLOOR PLAN
SCALE — 1/8" = 1'-0"

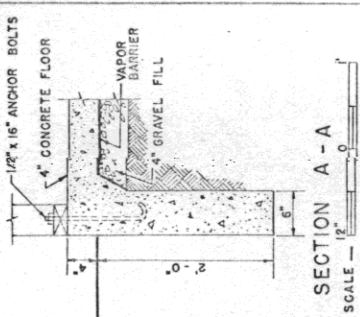


WINDOW SCHEDULE

MARK	SIZE	DESCRIPTION
1	2'-6" x 3'-6" x 1 3/8"	DOUBLE HUNG
2	2'-6" x 2'-10" x 1 3/8"	D. H.
3	2'-6" x 3'-10" x 1 3/8"	D. H.
4	2'-6" x 3'-10" x 1 3/8"	D. H. (2 WINDOWS)
5	2'-6" x 3'-10"	FIXED (3 WINDOWS)

DOOR SCHEDULE

MARK	SIZE	DESCRIPTION
A	3'-0" x 6'-8" x 1 3/8"	I - LIGHT, EXTERIOR
B	2'-4" x 6'-8" x 1 3/8"	INTERIOR
C	2'-6" x 6'-8" x 1 3/8"	INTERIOR

- ELECTRICAL SYMBOLS —
- SWITCH
 - DUPLEX CONVENIENCE OUTLET
 - Ceiling or Wall Light
 - RANGE OUTLET

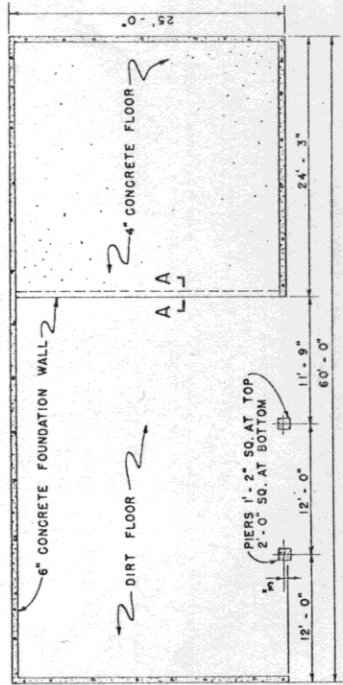

FOUNDATION PLAN
SCALE — 1/8" = 1'-0"

