
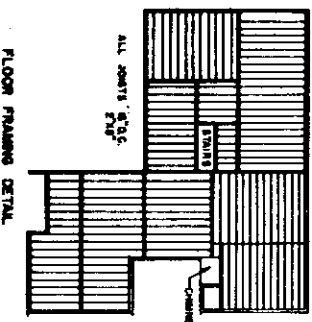
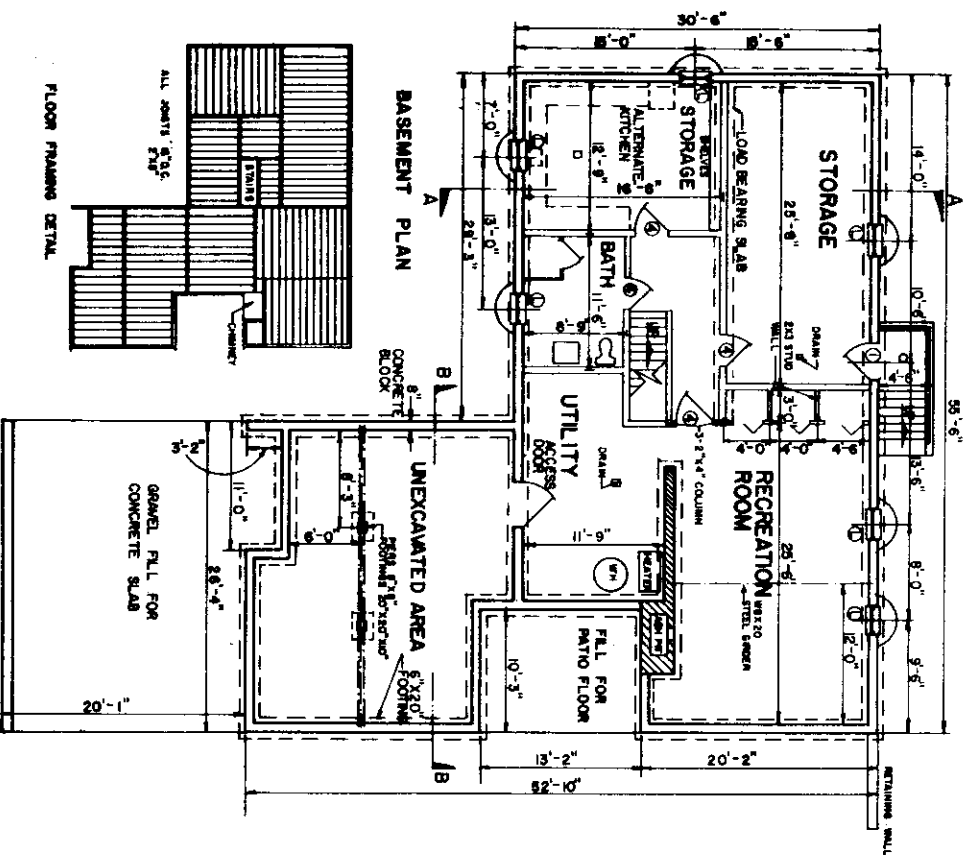
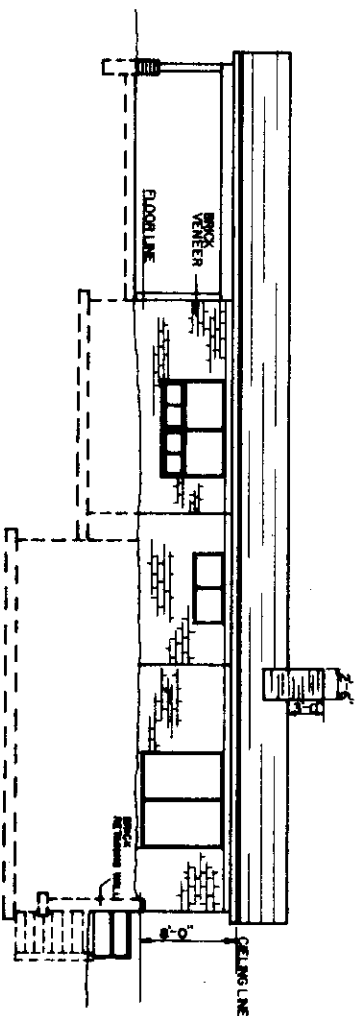
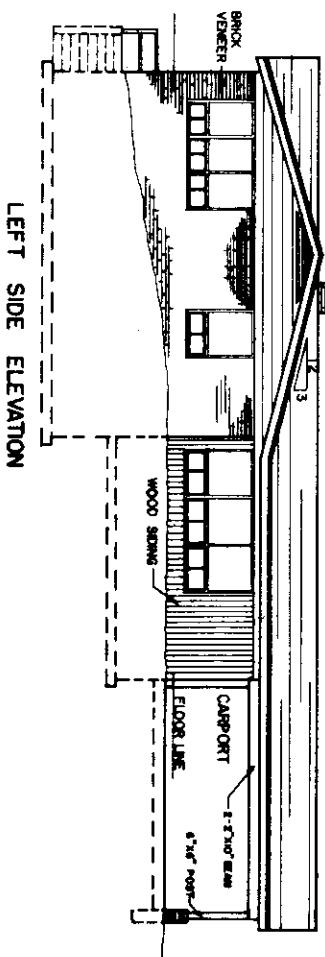
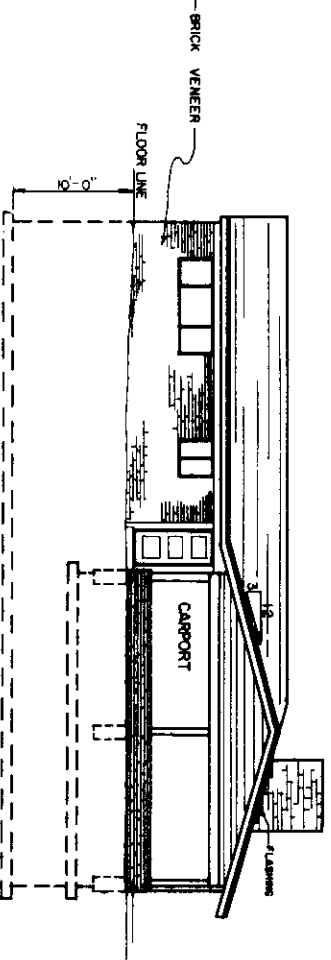


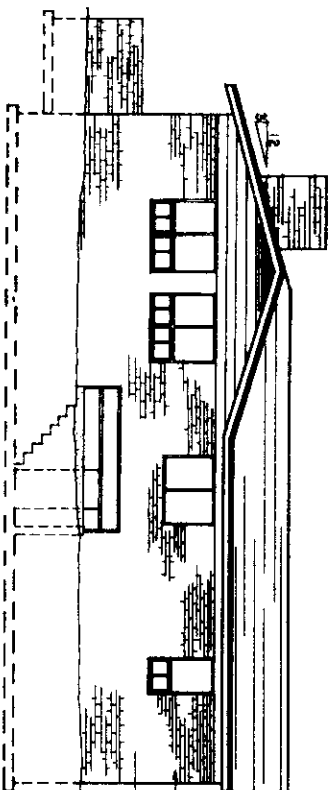


SCALE

SCALE

COOPERATIVE EXTENSION SERVICE
AGRICULTURE AND HOME ECONOMICS

TWO BEDROOM FARMHOUSE

USDA 84 7246 SHEET 1 OF 3

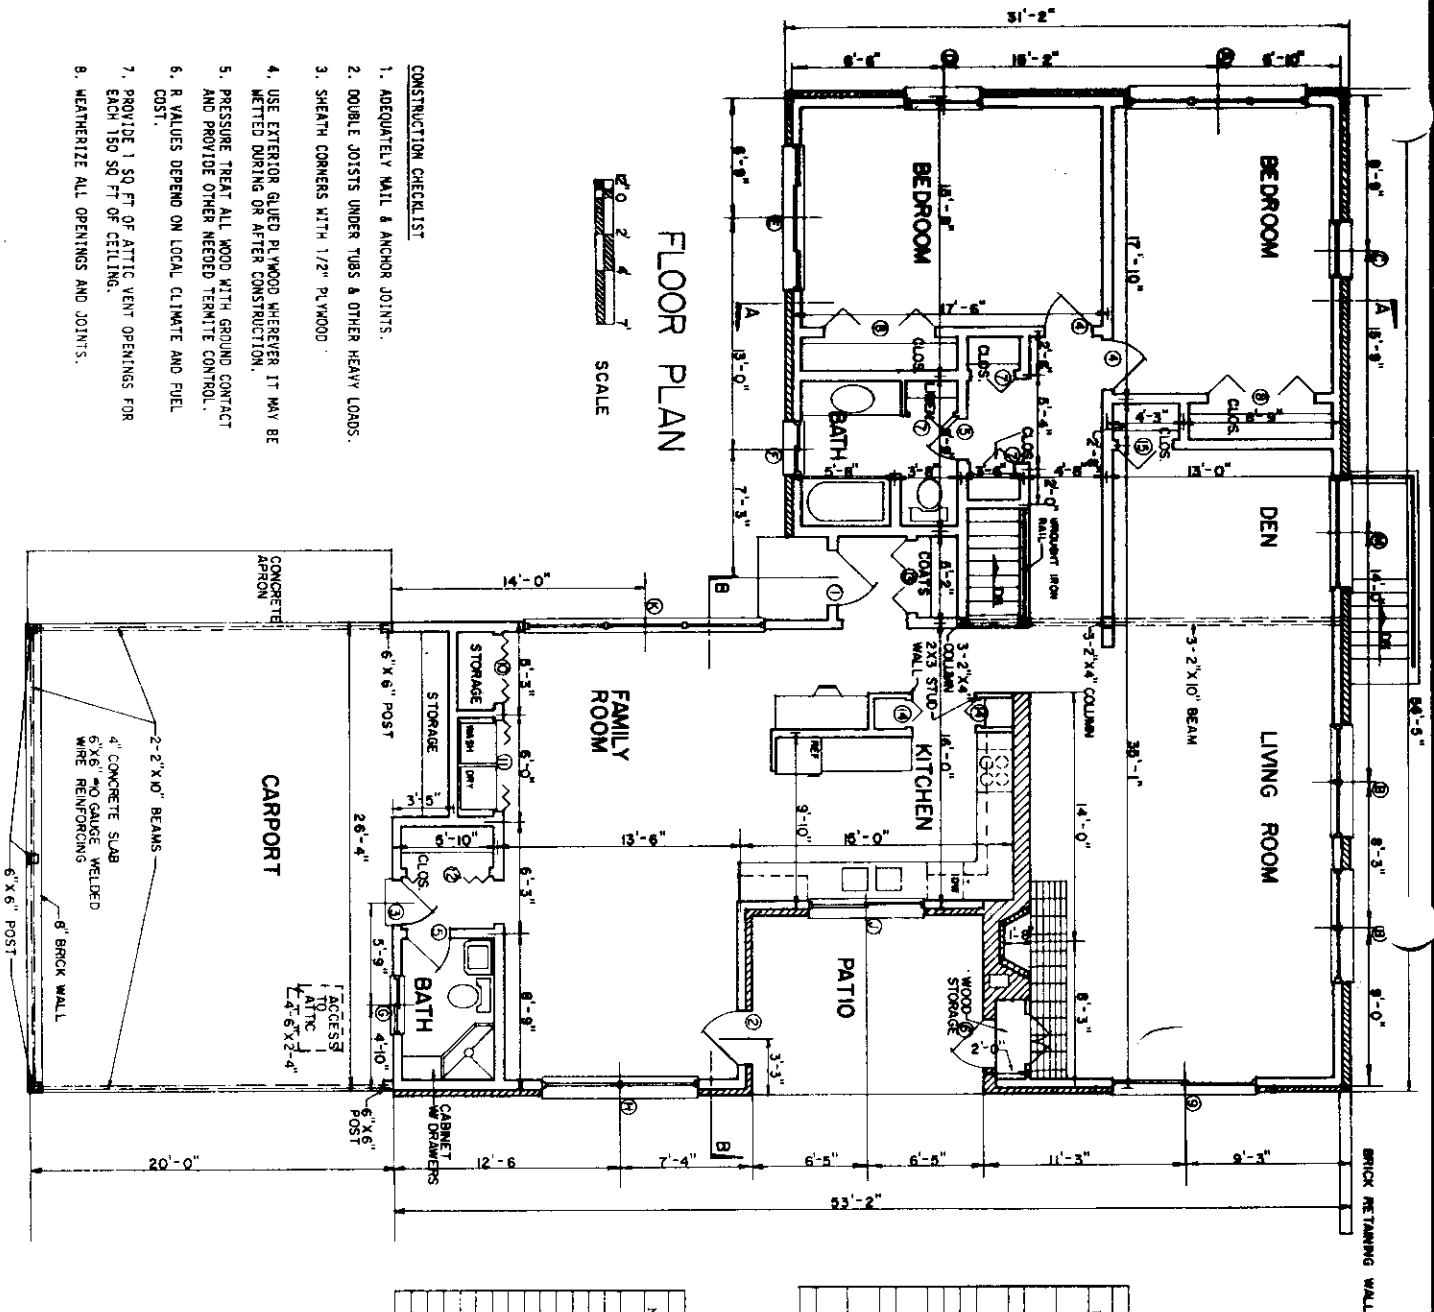


- CONSTRUCTION CHECKLIST**
1. ADEQUATELY NAIL & ANCHOR JOINTS.
 2. DOUBLE JOISTS UNDER TUBS & OTHER HEAVY LOADS.
 3. SHEATH CORNERS WITH 1/2" PLYWOOD
 4. USE EXTERIOR GRADED PLYWOOD WHEREVER IT MAY BE NEEDED DURING OR AFTER CONSTRUCTION.
 5. PRESSURE TREAT ALL WOOD WITH GROUND CONTACT AND PROVIDE OTHER NEEDED TERMITE CONTROL.
 6. R VALUES DEPEND ON LOCAL CLIMATE AND FUEL COST.
 7. PROVIDE 1 SQ FT OF ATTIC VENT OPENINGS FOR EACH 150 SQ FT OF CEILING.
 8. WEATHERIZE ALL OPENINGS AND JOINTS.

WINDOW SCHEDULE (Insulated Windows)		
MARK	NO	DESCRIPTION
A	3	3'-0"x2'-0" Aluminum Sliding
B	2	3'-0"x2'-0" Fixed Glass
C	2	3'-0"x2'-0" Aluminum Sliding
D	1	4'-0"x2'-0" S.A. Fixed Glass
E	1	4'-0"x2'-0" Aluminum Sliding
F	1	8'-0"x3'-0" Aluminum Sliding - Ctr. Fix.
G	1	3'-0"x2'-0" Aluminum Sliding
H	2	4'-0"x2'-0" Aluminum Sliding
I	2	4'-0"x2'-0" Fixed Glass
J	1	6'-0"x2'-0" Aluminum Sliding
K	1	4'-0"x2'-0" Aluminum Sliding
L	1	1'-0"x3/4" Fixed Glass
M	1	6'-0"x4'-2" 2 Lc 15"x20" Glass Aluminum Sliding


DOOR SCHEDULE	
MARK	DESCRIPTION
1	3'-0"x6'-8"x1 3/4" Flush Panel - Exterior
2	3'-0"x6'-8"x1 3/4" 12 Light French Door
3	2'-6"x6'-8"x1 3/4" Panel Exterior
4	2'-8"x6'-8"x1 3/8" Flush Panel Interior
5	2'-4"x6'-8"x1 3/8" Flush Panel Interior
6	2'-8"x2'-6"x1 3/8" T & G with Battens
7	2'-6"x6'-8"x1 3/8" Metal Folding Door/Unit
8	6'-0"x6'-8"x1 3/8" Metal Folding Door/Unit
9	6'-0"x6'-8"x1 3/8" Sliding Glass Door
10	6'-0"x6'-8"x1 3/8" Wood Folding Door
11	6'-0"x6'-8"x1 3/8" Wood Folding Door
12	6'-0"x6'-8"x1 3/8" Wood Folding Door
13	6'-0"x6'-8"x1 3/8" Metal Folding Door/Unit
14	6'-0"x6'-8"x1 3/8" Metal Folding Door/Unit
15	3'-0"x6'-8"x1 3/8" Metal Folding Door/Unit

*Opening width dimension

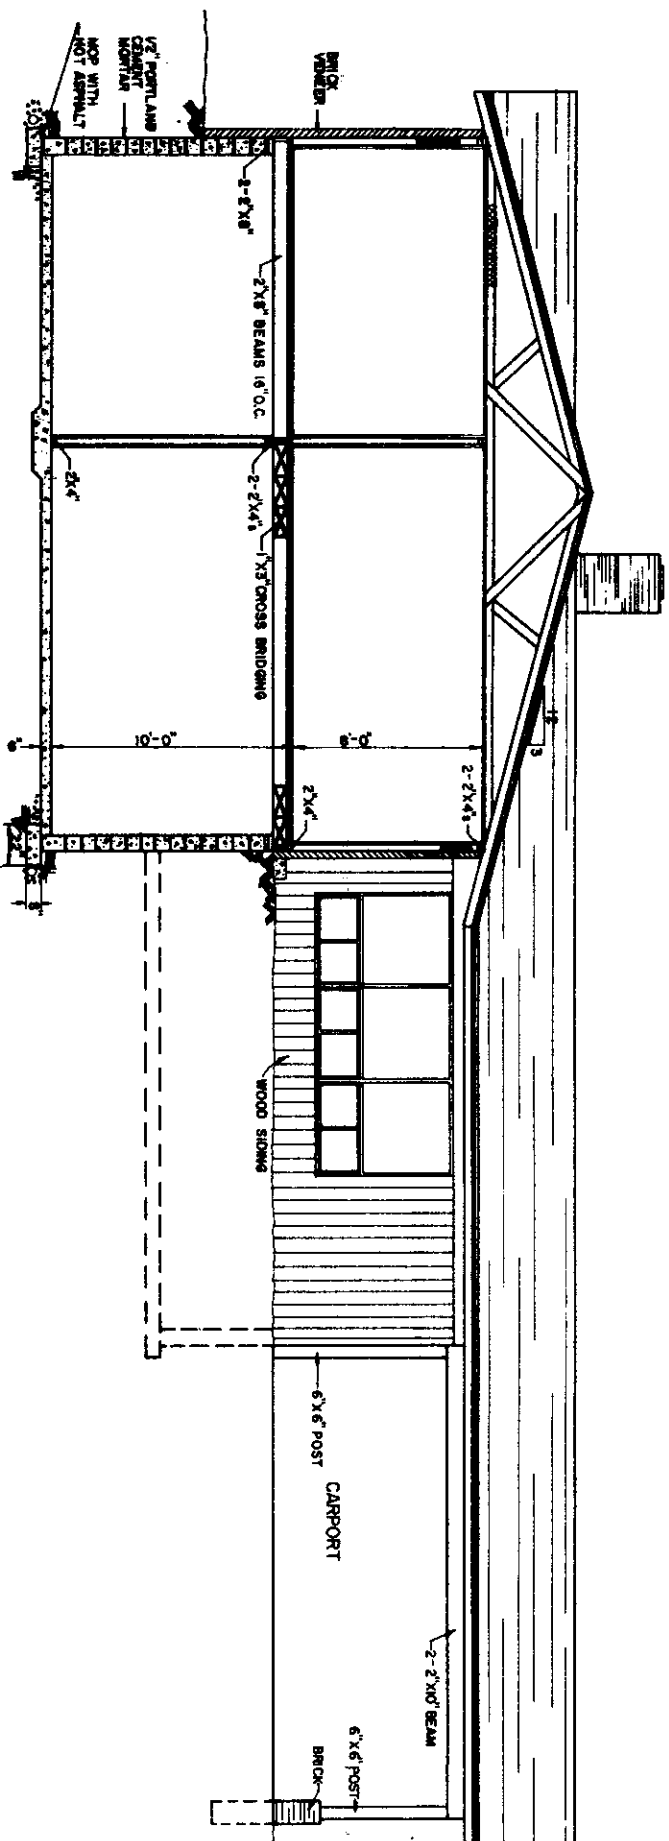

SECTION A-A

1" = 8'-0" SCALE

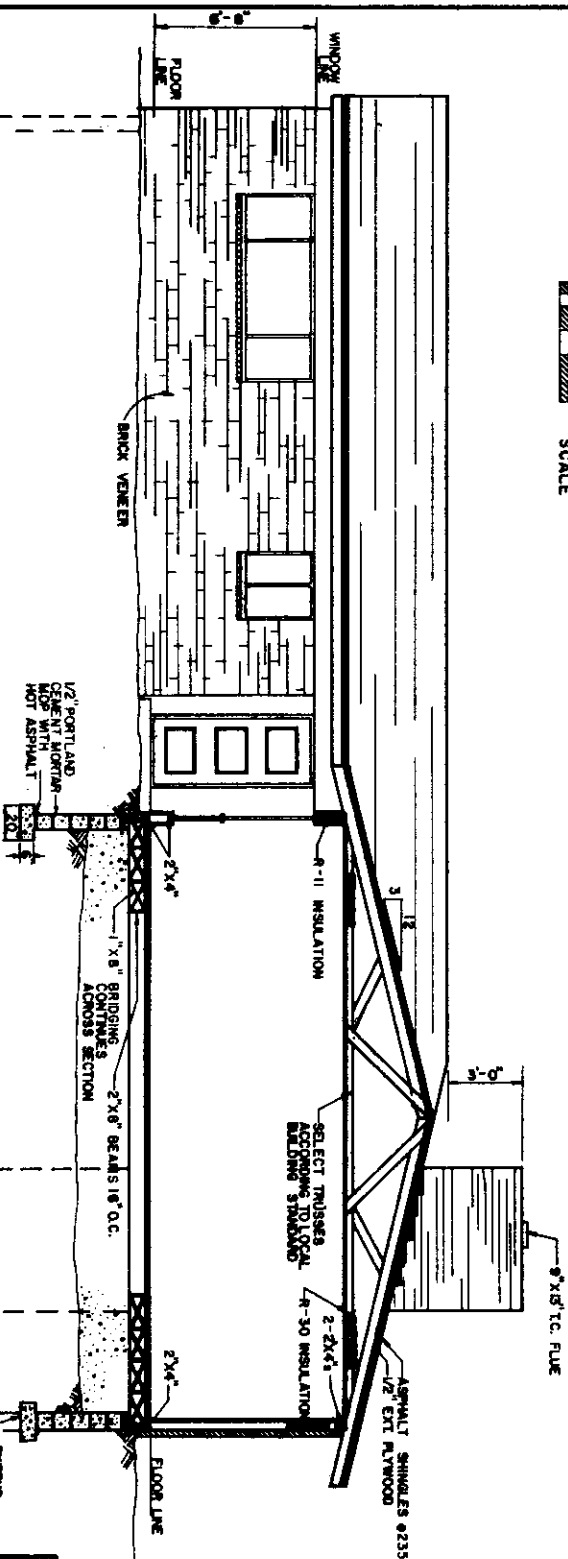

SECTION B-B

1" = 8'-0" SCALE

COOPERATIVE EXTENSION SERVICE
AGRICULTURE AND HOME ECONOMICS

UNITED STATES DEPARTMENT OF AGRICULTURE

TWO BEDROOM FARMHOUSE

USDA 84 7248 SHEET 3 OF 3