



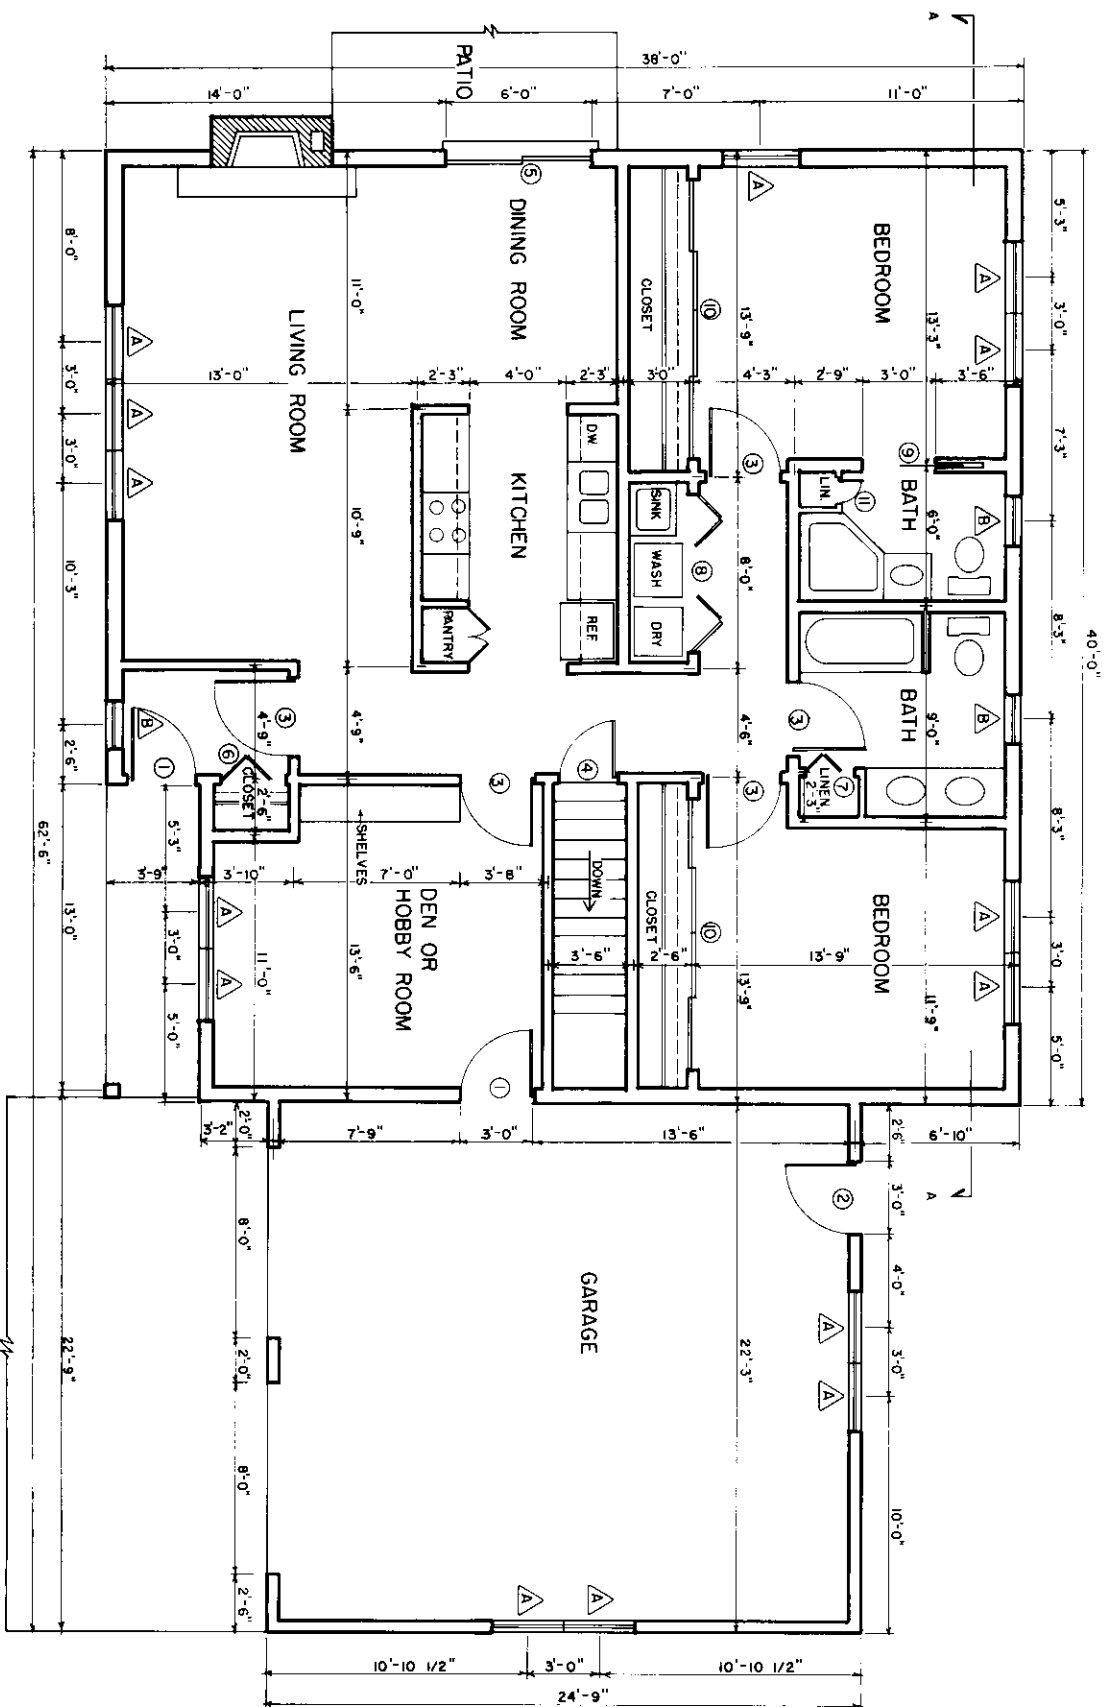

DOOR SCHEDULE			
MARK	SIZE	TYPE	NO REQ'D
1	3'-0" x 6'-8"	WOOD SOLID CORE EXTERIOR	2
2	3'-0" x 6'-8"	WOOD SOLID CORE EXTERIOR GLAZED	1
3	3'-0" x 6'-8"	WOOD HOLLOW CORE INTERIOR	5
4	2'-6" x 6'-8"	WOOD HOLLOW CORE INTERIOR	1
5	6'-0" x 6'-8"	GLASS SLIDING	1
6	3'-0" x 6'-8"	WOOD FOLDING	1
7	2'-0" x 6'-8"	WOOD FOLDING	2
8	3'-3" x 6'-8"	WOOD SLIDING POCKET	1
9	11'-6" x 6'-8"	WOOD SLIDING (4 PANELS)	2
10	1'-0" x 6'-8"	WOOD HOLLOW CORE INTERIOR	1
11			

FLOOR PLAN
1520 SQ FT HEATED AREA
SCALE


WINDOW SCHEDULE			
MARK	SIZE	TYPE	NO REQ'D
A	3'-0" x 4'-6"	INSULATED WOOD CASEMENT	14
B	2'-0" x 4'-6"	INSULATED WOOD CASEMENT	3

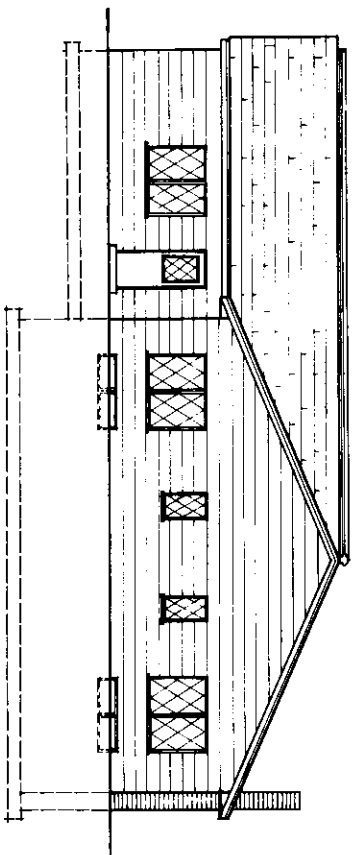

WEST ELEVATION

1" = 20' 4"


SCALE

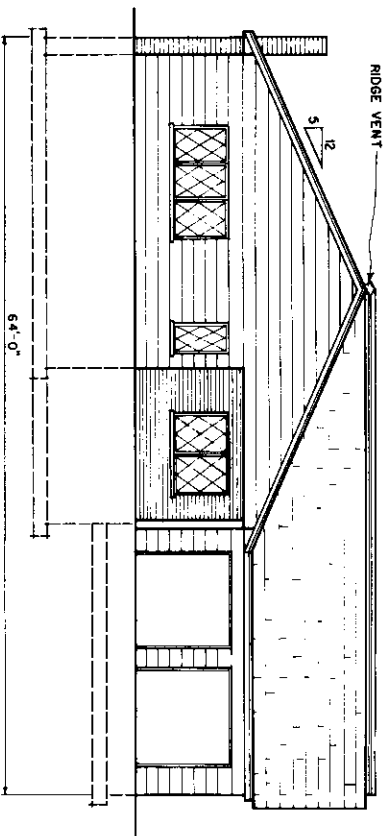

EAST ELEVATION

1" = 20' 4"


SCALE

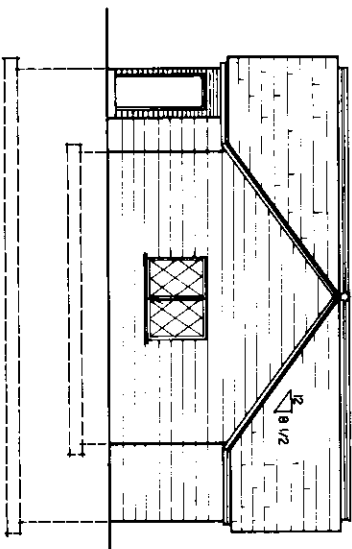

NORTH ELEVATION

1" = 20' 4"


SCALE

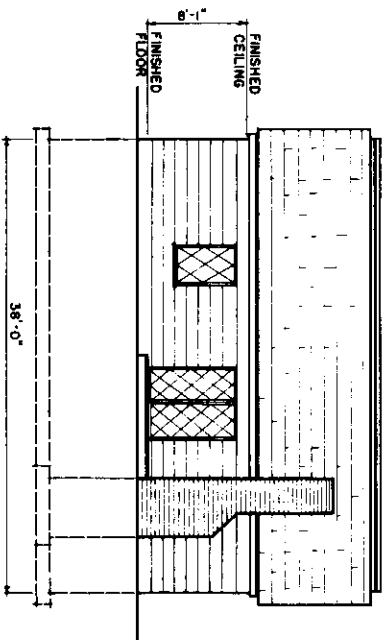

SOUTH ELEVATION

1" = 20' 4"

SCALE

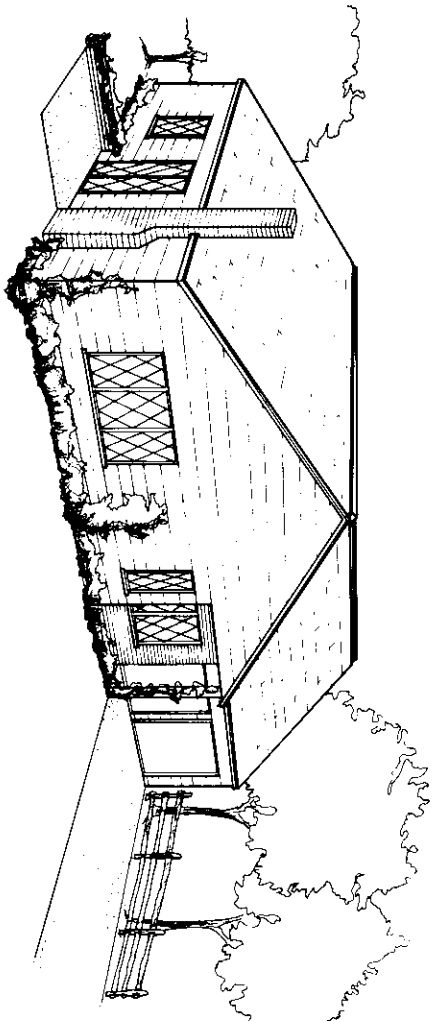

PERSPECTIVE VIEW

(NOT TO SCALE)




- CONSTRUCTION CHECK LIST
1. CHECK LOCAL BUILDING CODE AND LOAN COMPANY REQUIREMENTS.
 2. ADEQUATELY NAIL AND ANCHOR JOINTS.
 3. DOUBLE JOISTS UNDER TUBS AND OTHER HEAVY LOADS.
 4. SHEATH CORNERS WITH 1/2" PLYWOOD OR HIGH DENSITY FIBERBOARD OR USE DIAGONAL BRACING.
 5. USE EXTERIOR GRADED PLYWOOD WHEREVER IT MAY BE WETTED DURING OR AFTER CONSTRUCTION.
 6. PRESSURE TREAT ALL WOOD WITH GROUND CONTACT AND PROVIDE OTHER NEEDED TERMITE CONTROL.
 7. R VALUES DEPEND ON LOCAL CLIMATE AND TUEL COSTS.
 8. PROVIDE 1 SQ FT OF ATTIC VENT OPENINGS FOR EACH 150 SQ FT OF CEILING.
 9. WEATHERIZE ALL OPENINGS AND JOINTS.

COOPERATIVE EXTENSION SERVICE
AGRICULTURE AND HOME ECONOMICS


UNITED STATES DEPARTMENT OF AGRICULTURE COOPERATING

WINTER LAIR

USDA 85 7255 SHEET 2 OF 3

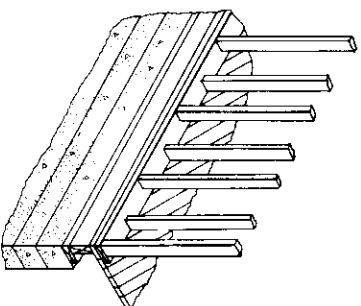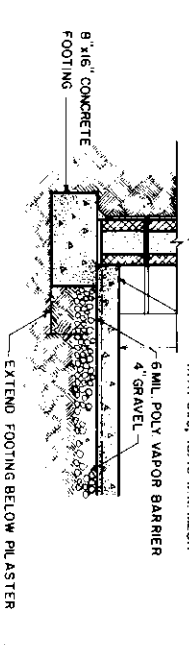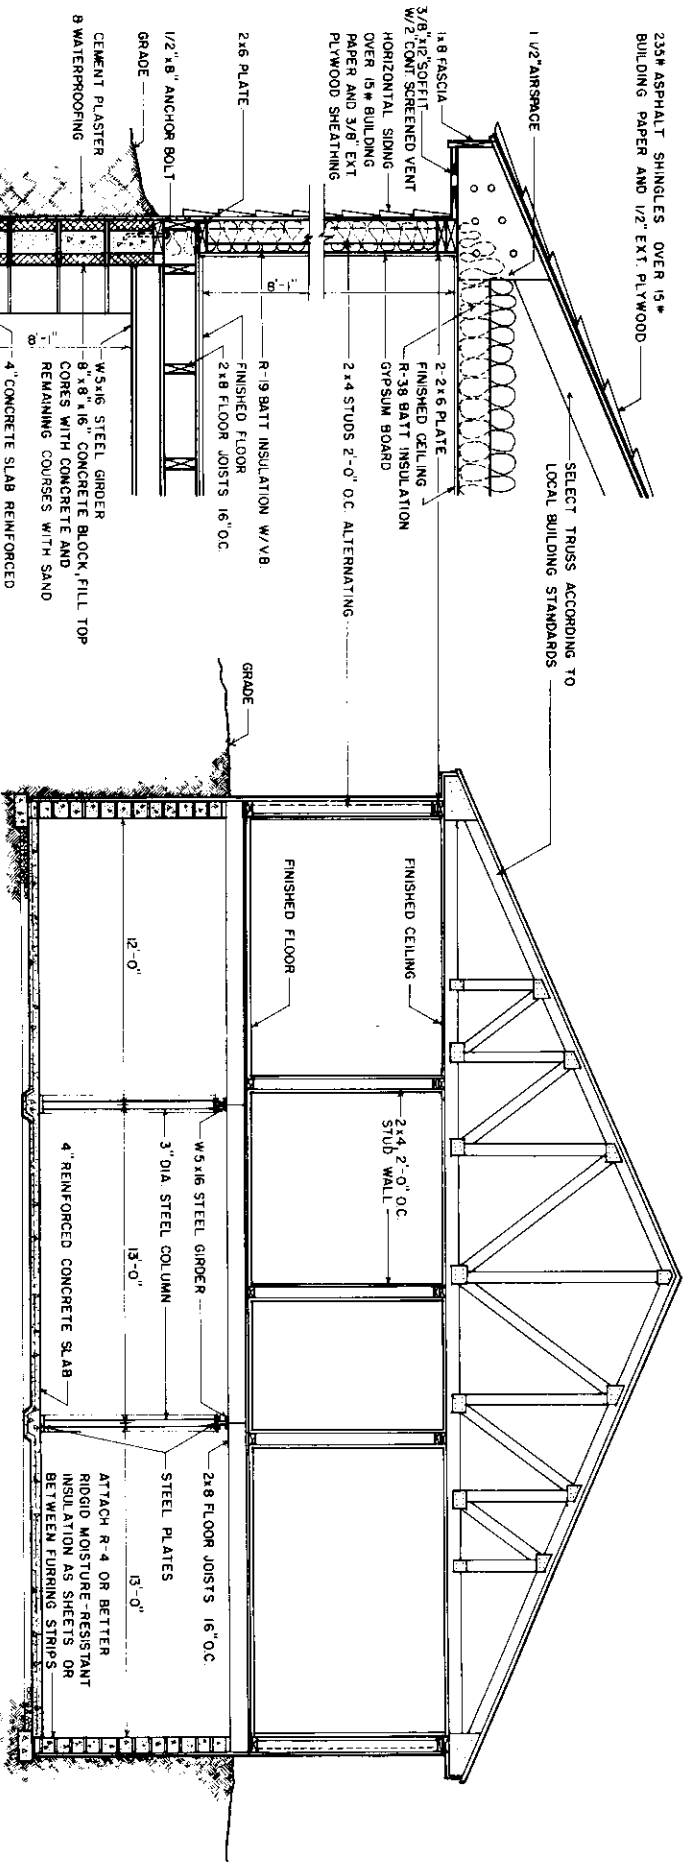

ISOMETRIC VIEW OF STUD WALL

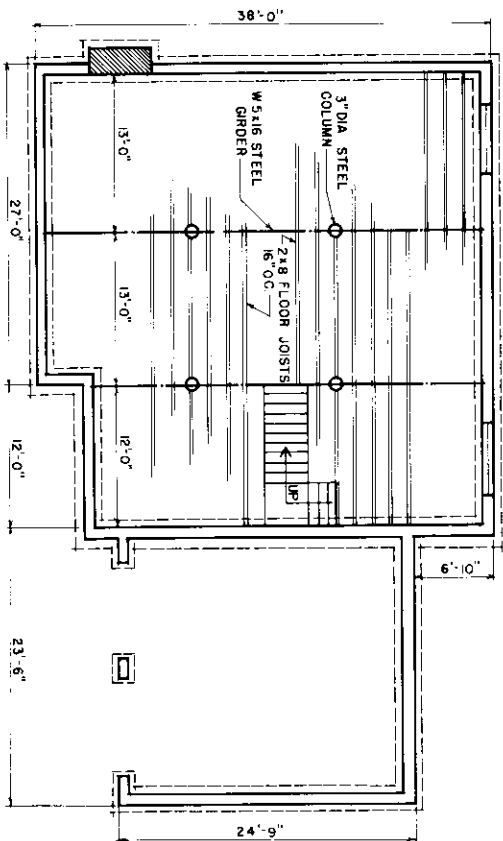

SECTION A-A
12'-0" 1' 2' 4'
1/2" = 1'-0" SCALE

FOUNDATION PLAN
12'-0" 4' 11'
1/2" = 1'-0" SCALE

COOPERATIVE EXTENSION SERVICE
AGRICULTURE AND HOME ECONOMICS

UNITED STATES DEPARTMENT OF AGRICULTURE COOPERATING

WINTER LAIR

USDA85 7255 SHEET 3 OF 3