



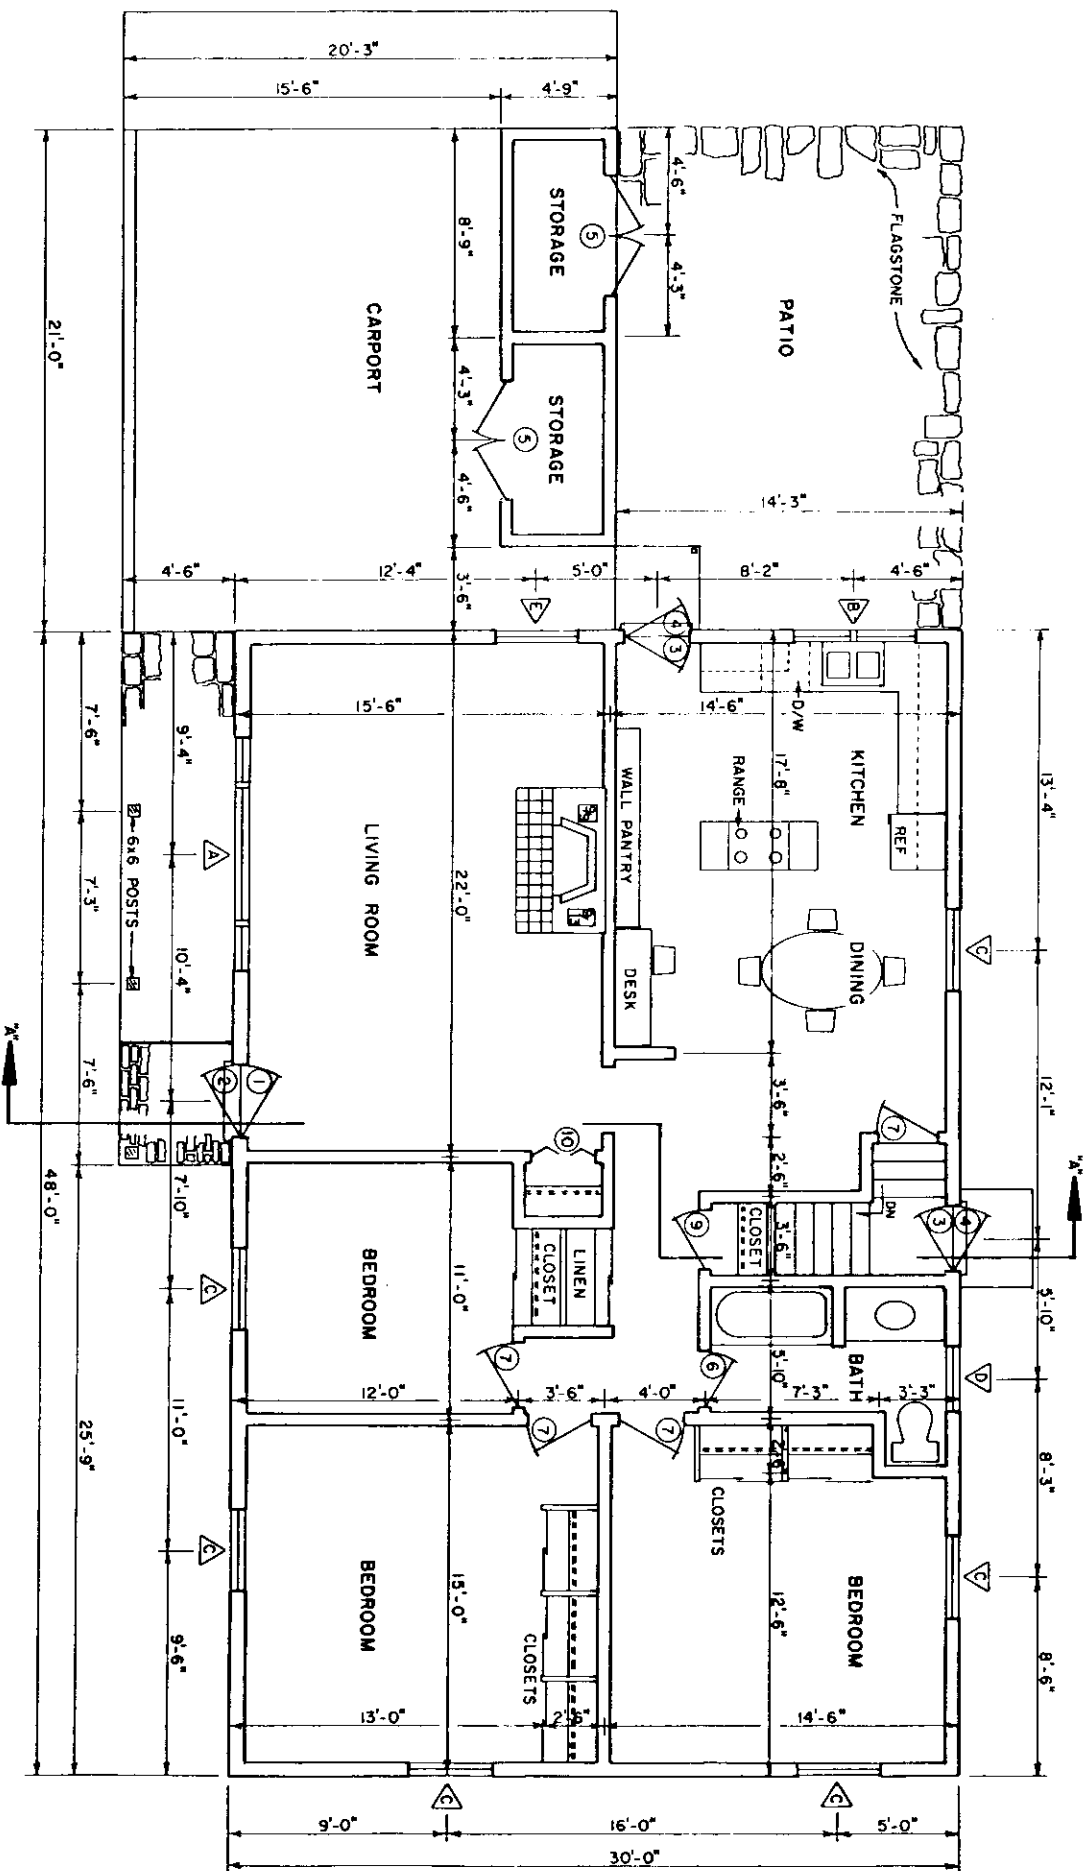

WINDOW SCHEDULE		
MARK	DESCRIPTION	QTY.
A	DOUBLE-HUNG	2
B	AWNING	1
C	DOUBLE-HUNG	6
D	DOUBLE-HUNG	1
E	DOUBLE-HUNG	1
F	2 LT.-15"x20" GLASS	7

ALL GLASS IS INSULATED

FLOOR PLAN

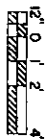


- NOTES:
1. ALL INTERIOR WALLS SHOULD BE APPROXIMATELY 4 1/2" THICK.
 2. ALL EXTERIOR WALLS SHOULD BE APPROXIMATELY 6" THICK.
 3. DOOR SCHEDULE IS LOCATED ON SHEET 3.

COOPERATIVE EXTENSION SERVICE
AGRICULTURE AND HOME ECONOMICS

UNITED STATES DEPARTMENT OF AGRICULTURE COOPERATING


3 BEDROOM FARMHOUSE

USDA 84 7246 SHEET 1 OF 3

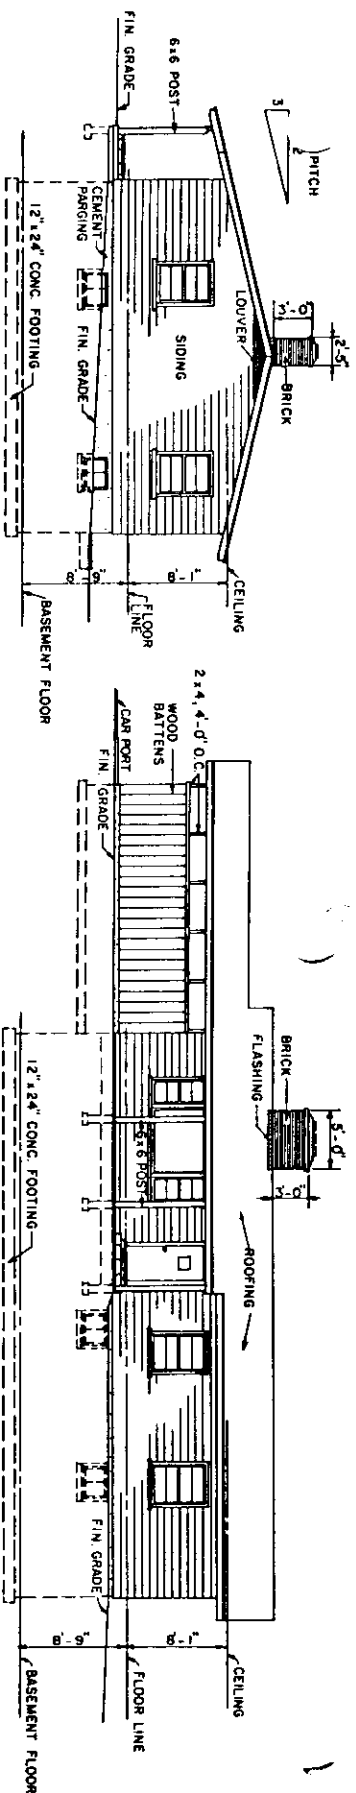


END ELEVATION

FRONT ELEVATION

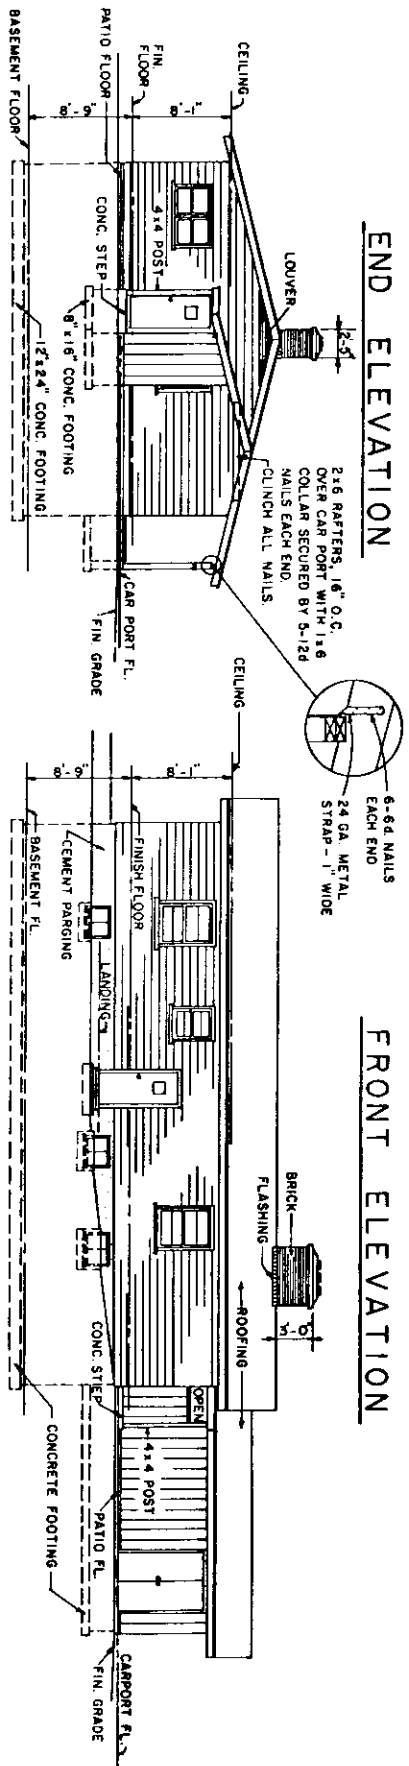


END ELEVATION

REAR ELEVATION

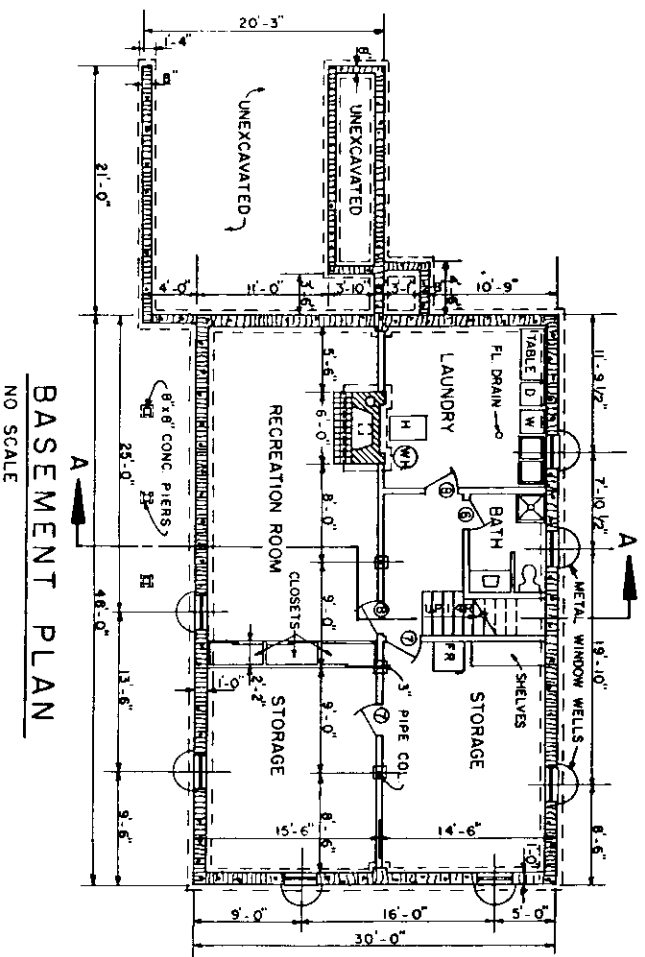

BASEMENT PLAN

NO SCALE

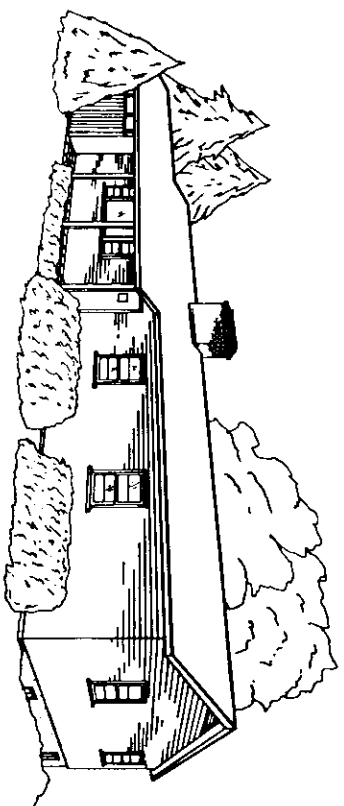


COOPERATIVE EXTENSION SERVICE
AGRICULTURE AND HOME ECONOMICS

UNITED STATES DEPARTMENT OF AGRICULTURE COOPERATING

3 BEDROOM FARMHOUSE

USDA B4 7246 SHEET 2 OF 3

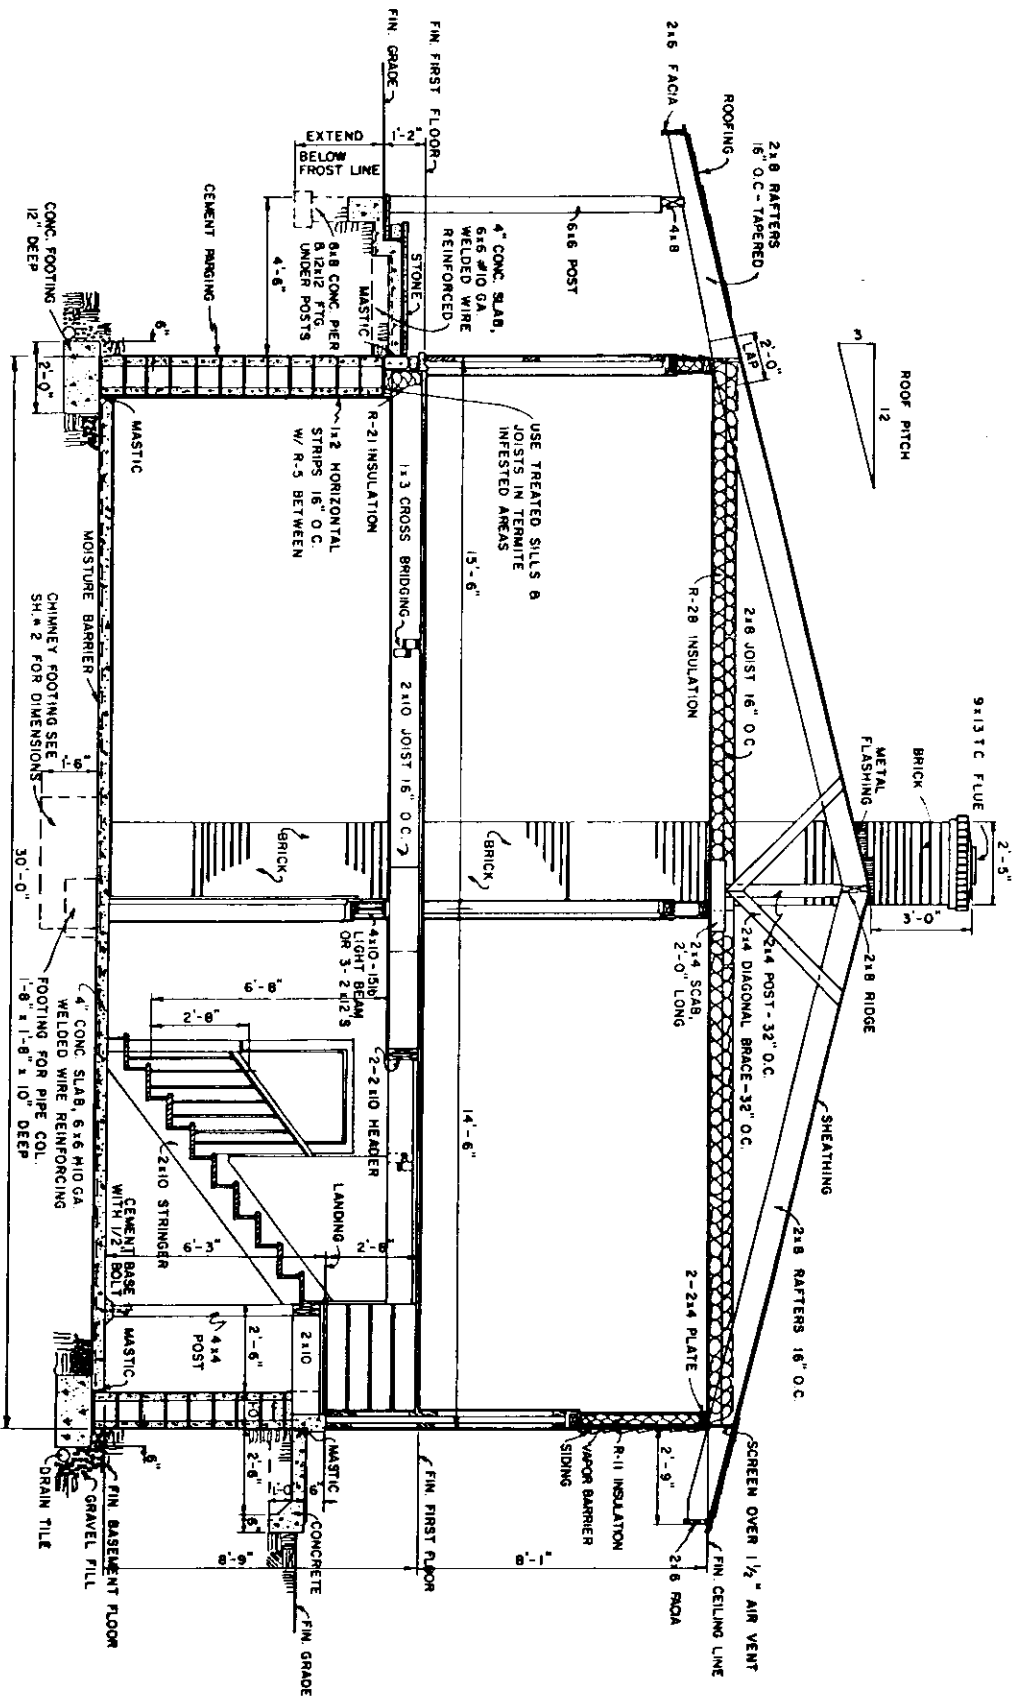

CROSS SECTION "A-A"



DOOR SCHEDULE		
MARK	DESCRIPTION	QTY.
1	FLUSH EXTERIOR-GLAZED	3'-0" x 6'-8" x 1 3/4"
2	COMB. ALUM. STORM-SCREEN	3'-0" x 6'-9" x 1 1/8"
3	EXTERIOR-GLAZED	2'-8" x 6'-8" x 1 3/4"
4	COMB. ALUM. STORM-SCREEN	2'-8" x 6'-9" x 1 1/8"
5	FLUSH EXTERIOR-GLAZED	2'-6" x 6'-8" x 3/4"
6	FLUSH-INTERIOR	2'-4" x 6'-8" x 1 3/8"
7	"	2'-8" x 6'-8" x 1 3/8"
8	"	3'-0" x 6'-8" x 1 3/8"
9	PLYWOOD	2'-6" x 6'-8" x 3/4"
10	BI-FOLD W/2 PANELS	2'-8" x 6'-8" x 1"

- CONSTRUCTION CHECKLIST
- CHECK LOCAL BUILDING CODE & LOAN COMPANY CRITERIA (RAFTERS MEET 30 LB/FT² SNOW LOAD CRITERIA).
 - ADEQUATELY NAIL & ANCHOR JOINTS.
 - DOUBLE JOISTS UNDER TUBS & OTHER HEAVY LOADS.
 - SHEATH CORNERS WITH 1/2" PLYWOOD OR HIGH DENSITY FIBERBOARD ON USE DIAGONAL BRACING.
 - USE EXTERIOR GRADED PLYWOOD WHEREVER IT MAY BE WETTED DURING OR AFTER CONSTRUCTION.
 - PRESSURE TREAT ALL WOOD WITH GROUND CONTACT AND PROVIDE OTHER NEEDED TERMITTE CONTROL.
 - R VALUES DEPEND ON LOCAL CLIMATE AND TUBE COST.
 - PROVIDE 1 SQ. FT. OF ATTIC VENT OPENING FOR EACH 150 SQ. FT. OF CEILING.
 - WEATHERIZE ALL OPENINGS AND JOINTS.

COOPERATIVE EXTENSION SERVICE
AGRICULTURE AND HOME ECONOMICS

UNITED STATES DEPARTMENT OF AGRICULTURE COOPERATING

3 BEDROOM FARMHOUSE

USDA '84 7246 SHEET 3 OF 3