
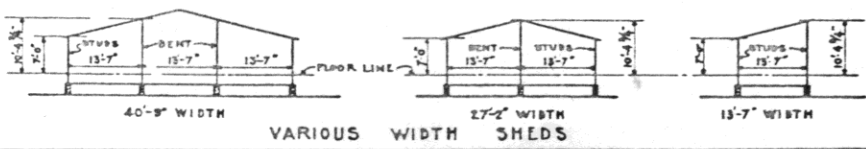
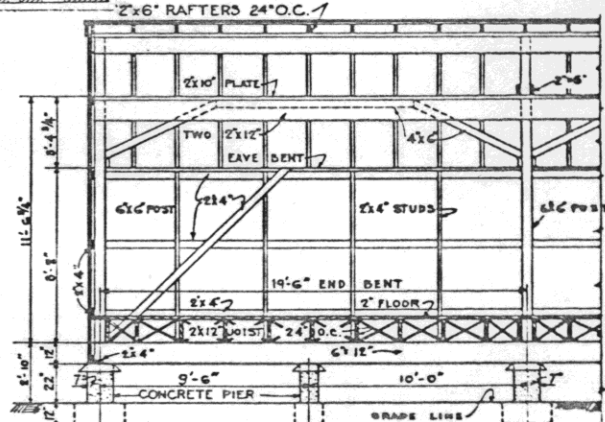
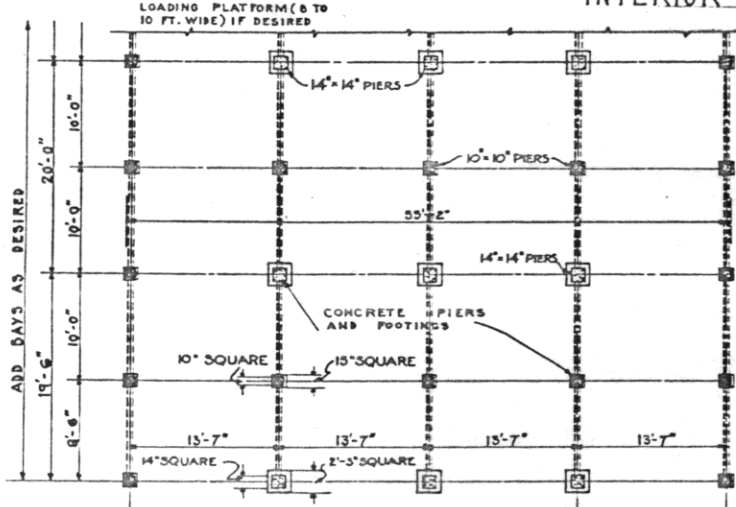
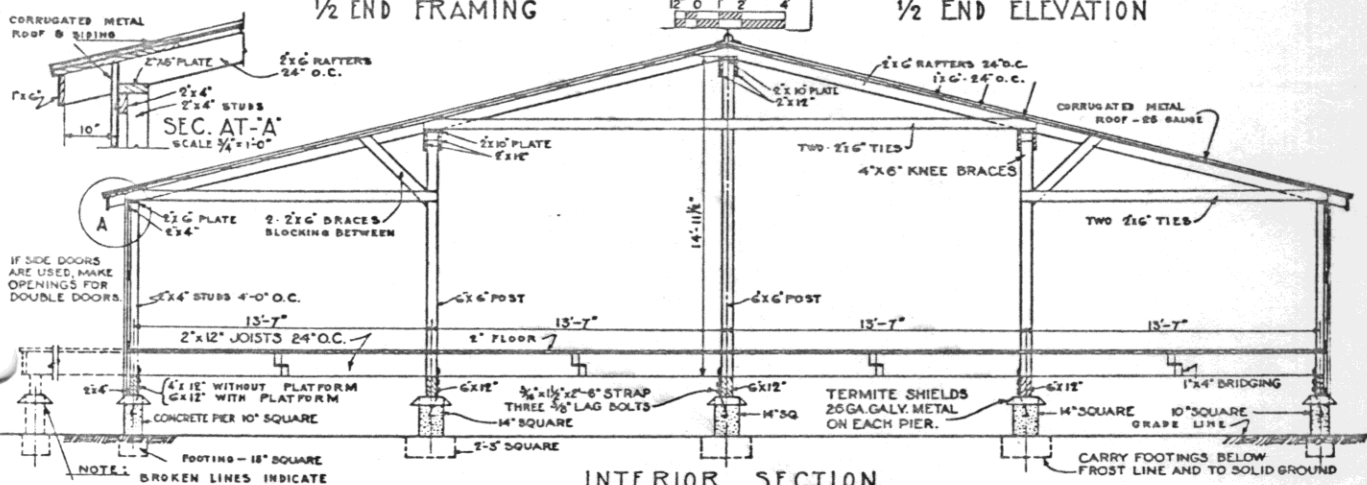


GALVANIZED METAL RIDGE ROLL

26 GA. CORRUGATED METAL ROOF
1x6" ROOF SLATS
2x6" RAFTERS
2x4" STUDS
1 1/2" x 8" BOARD
COR. METAL SIDING
SCALE 3/4" = 1'-0"

SECTION B-B

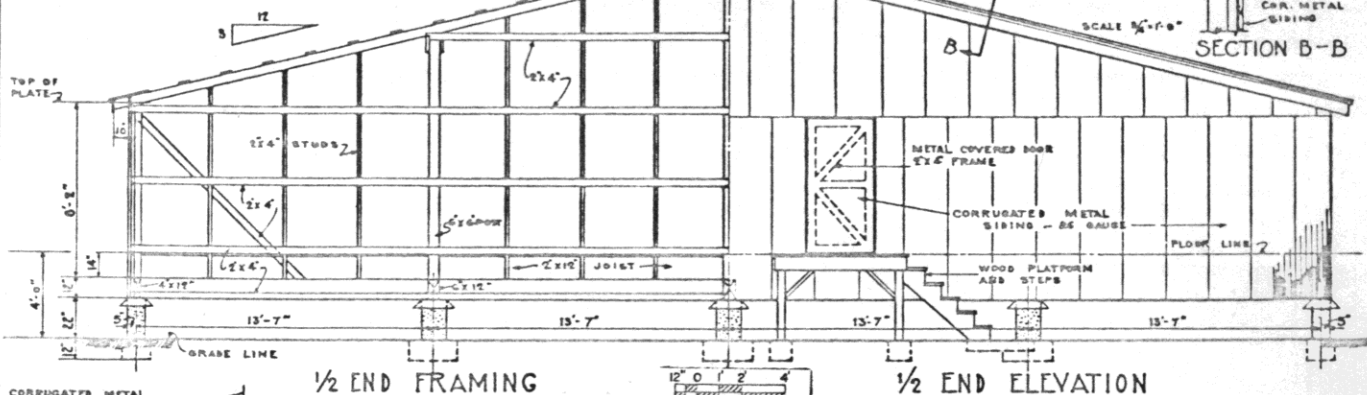

U.S. DEPARTMENT OF AGRICULTURE BUREAU OF AGRICULTURAL ENGINEERING DIVISION OF STRUCTURES	
COTTON SHED	
Scale as shown	CHECKED
Designed by - T.A.M.	SHEET 1 OF 1 SHEET
Drawn by - M.J.L.	SERIAL NO. 5555
Approved	

OCT. 1935

DEPT. OF AGR. FILE 7-1