


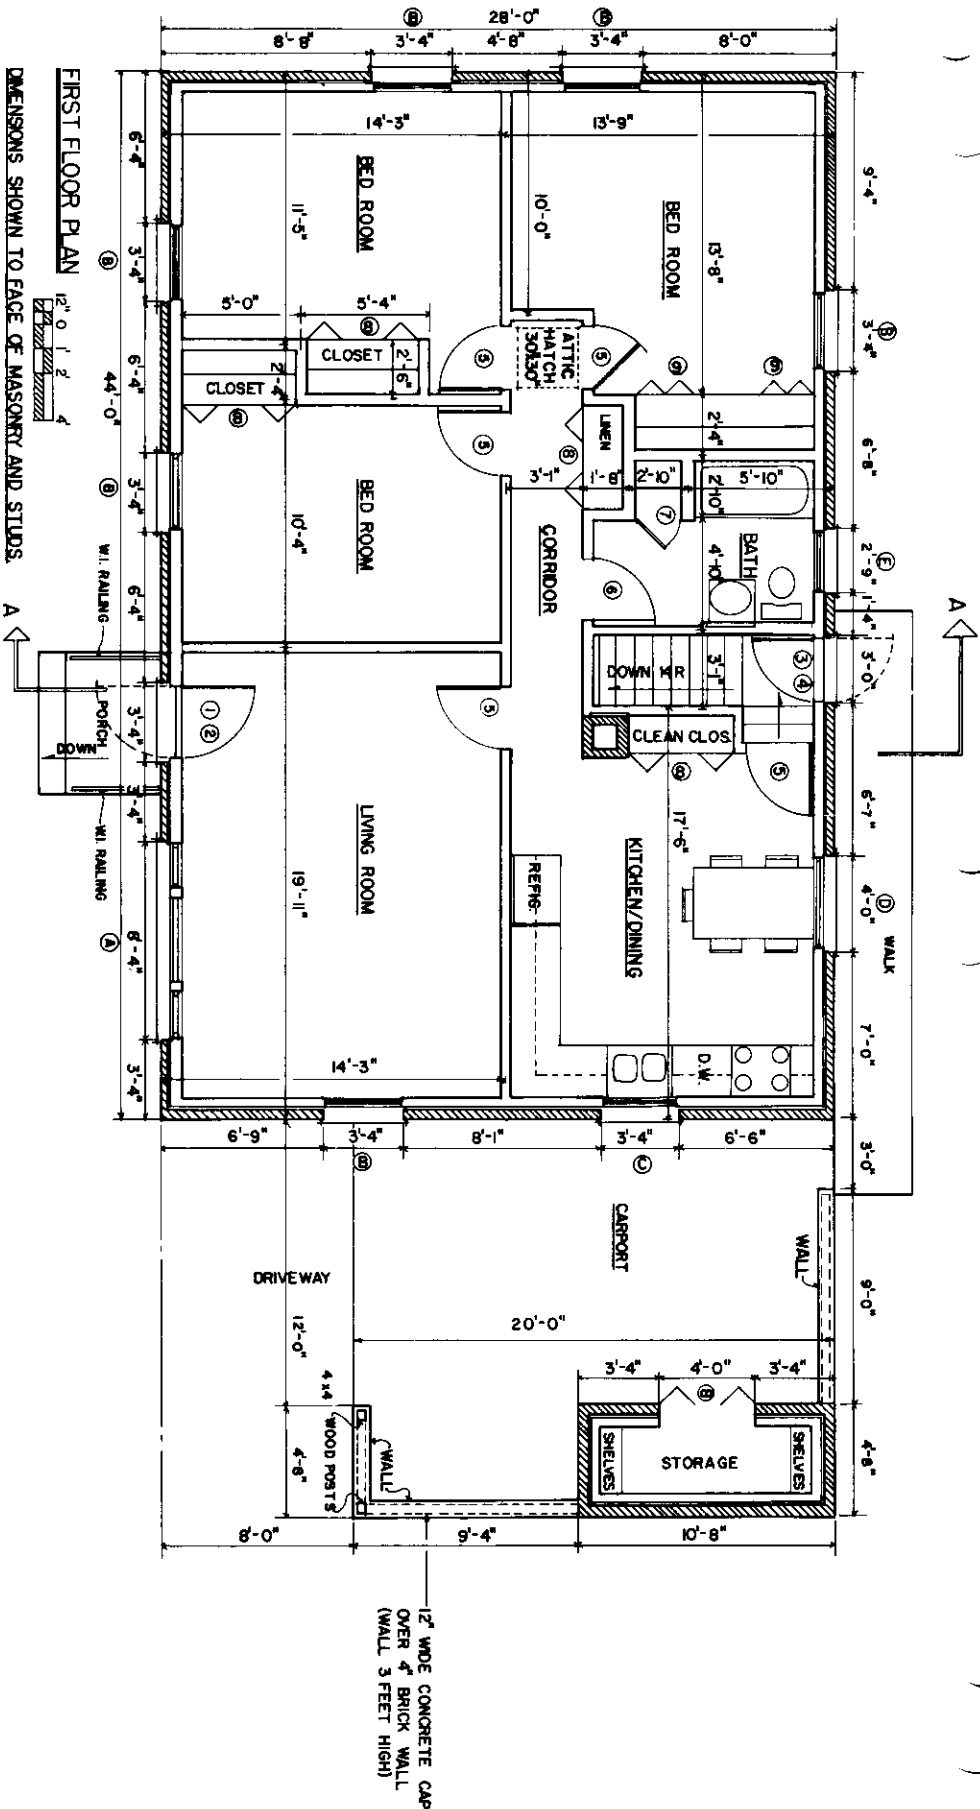

FIRST FLOOR PLAN

DIMENSIONS SHOWN TO FACE OF MASONRY AND STUDS.

1232 sq. ft. HEATED AREA

DOOR SCHEDULE		
MARK	SIZE	TYPE
1	3'-0"x6'-8"	Wood Solid Core Exterior
2	3'-0"x6'-8"	Screen and/or Storm
3	2'-8"x6'-8"	Wood Solid Core Exterior
4	2'-8"x6'-8"	Screen and/or Storm
5	2'-8"x6'-8"	Wood Hollow Core Interior
6	2'-6"x6'-8"	Wood Hollow Core Interior
7	1'-10"x6'-8"	Wood Hollow Core Interior
8	2'-3"x6'-8"	Wood Folding
9	3'-9"x6'-8"	Wood Folding

WINDOW SCHEDULE		
Insulated Glass		
MARK	SIZE	TYPE
A	2'-0"x4'-0"	Double Hung w/Center Glass to Fit
B	3'-0"x4'-0"	Double Hung
C	3'-0"x3'-0"	Double Hung
D	4'-0"x4'-0"	Double Hung
E	2'-8"x3'-0"	Double Hung
F	2'-8"x1'-8"	Base Sash


COOPERATIVE EXTENSION SERVICE
AGRICULTURE AND HOME ECONOMICS

UNITED STATES DEPARTMENT OF AGRICULTURE COOPERATING

3 BEDROOM FARMHOUSE


USDA 85 7256 SHEET 1 OF 3

REVISION OF 7/71

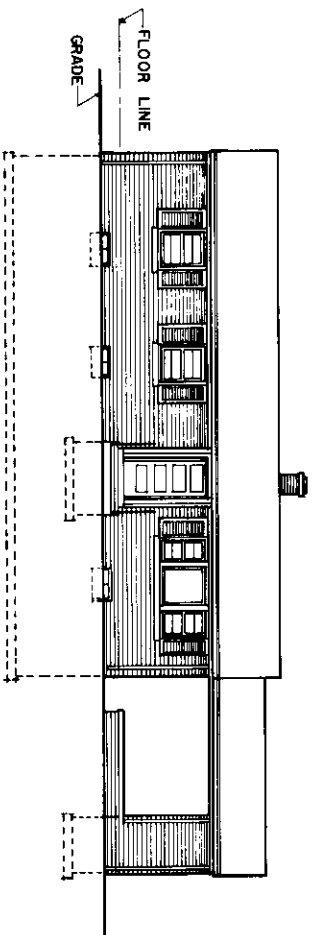


FRONT ELEVATION

1/2" = 4' SCALE

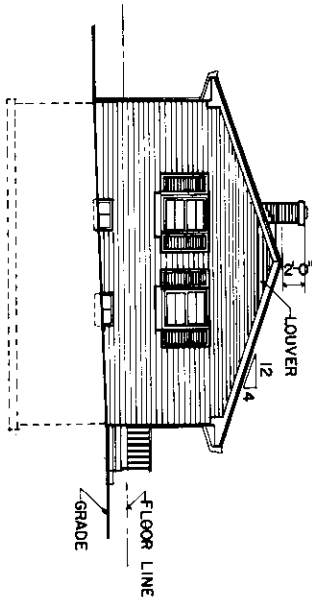


LEFT SIDE ELEVATION

1/2" = 4' SCALE

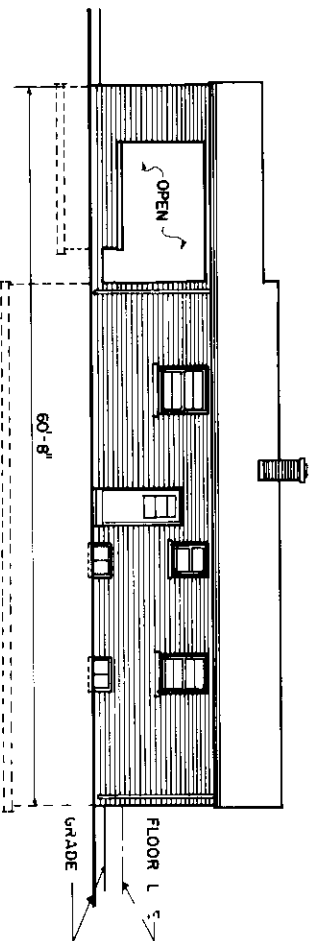


REAR ELEVATION

1/2" = 4' SCALE

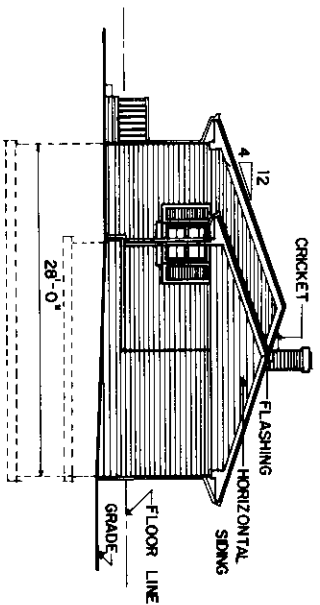

RIGHT SIDE ELEVATION


1/2" = 4' SCALE

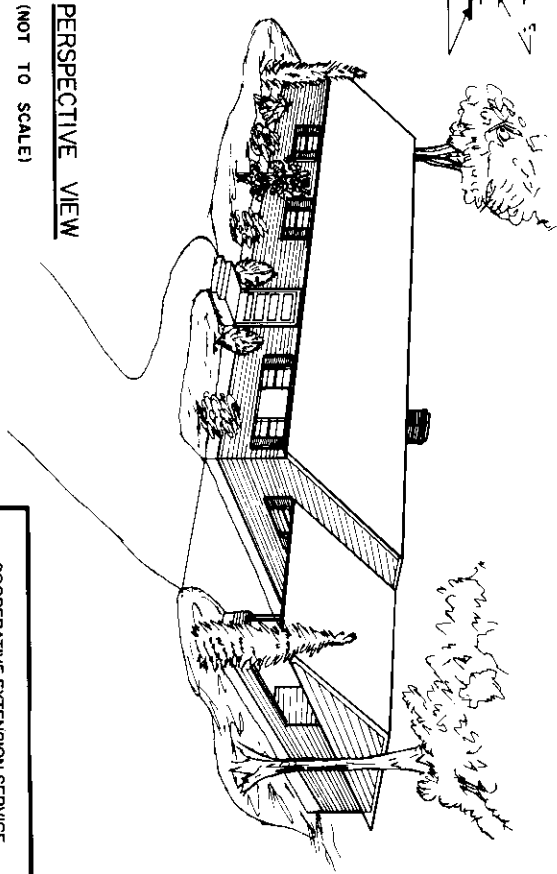

PERSPECTIVE VIEW

(NOT TO SCALE)


COOPERATIVE EXTENSION SERVICE AGRICULTURE AND HOME ECONOMICS			
UNITED STATES DEPARTMENT OF AGRICULTURE COOPERATING			
AND			
3 BEDROOM FARMHOUSE			
USDA 85	7256	SHEET 2 OF 3	

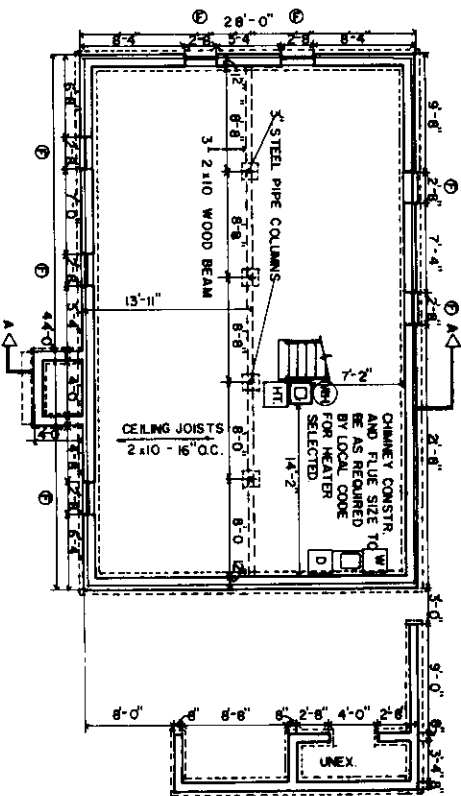


FOUNDATION PLAN



SECTION A-A

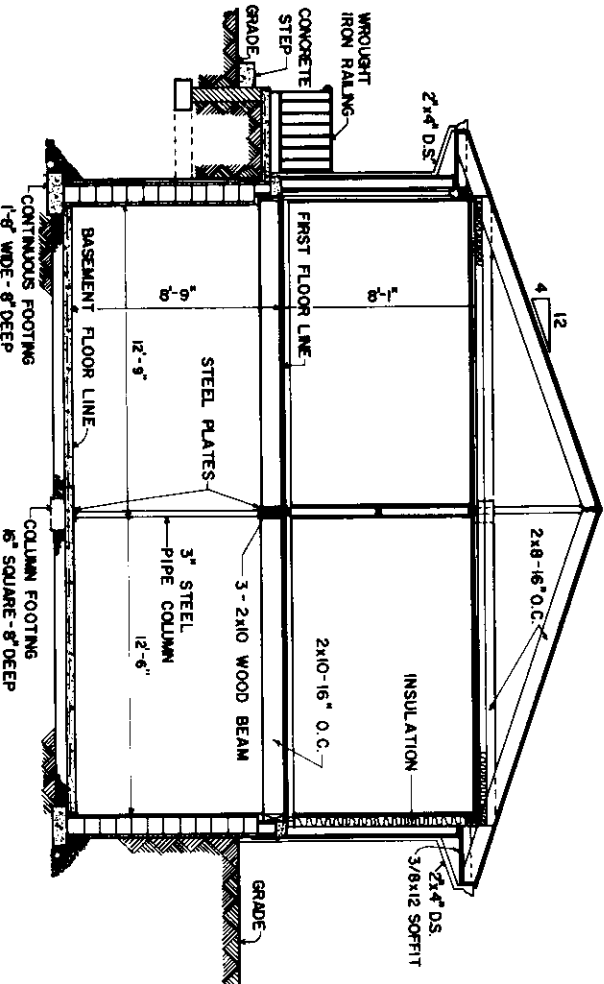

- CONSTRUCTION CHECK LIST
1. CHECK LOCAL BUILDING CODE AND LOAN COMPANY CRITERIA (RAFTERS MEET 30LB/FT² SNOW LOAD CRITERIA).
 2. ADEQUATELY NAIL AND ANCHOR JOINTS.
 3. DOUBLE JOISTS UNDER TUBS AND OTHER HEAVY LOADS.
 4. SHEATH CORNERS WITH $\frac{1}{2}$ " PLYWOOD OR HIGH DENSITY FIBERBOARD OR USE DIAGONAL BRACING.
 5. USE EXTERIOR GLUED PLYWOOD WHEREVER IT MAY BE WETTED DURING OR AFTER CONSTRUCTION.
 6. PRESSURE TREAT ALL WOOD WITH GROUND CONTACT AND PROVIDE OTHER NEEDED TERMITE CONTROL.
 7. R VALUES DEPEND ON LOCAL CLIMATE AND FUEL COSTS.
 8. PROVIDE 1 SQ FT OF ATTIC VENT OPENINGS FOR EACH 150 SQ FT OF CEILING.
 9. WEATHERIZE ALL OPENINGS AND JOINTS.

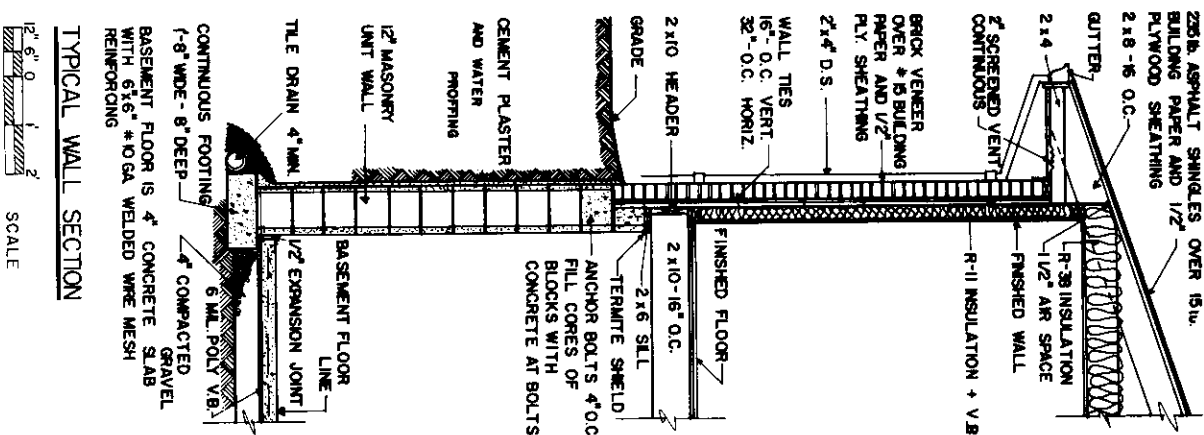

TYPICAL WALL SECTION



COOPERATIVE EXTENSION SERVICE
AGRICULTURE AND HOME ECONOMICS

UNITED STATES DEPARTMENT OF AGRICULTURE COOPERATING
AND

3 BEDROOM FARMHOUSE

USDA 85

7256

SHEET 3 OF 3