


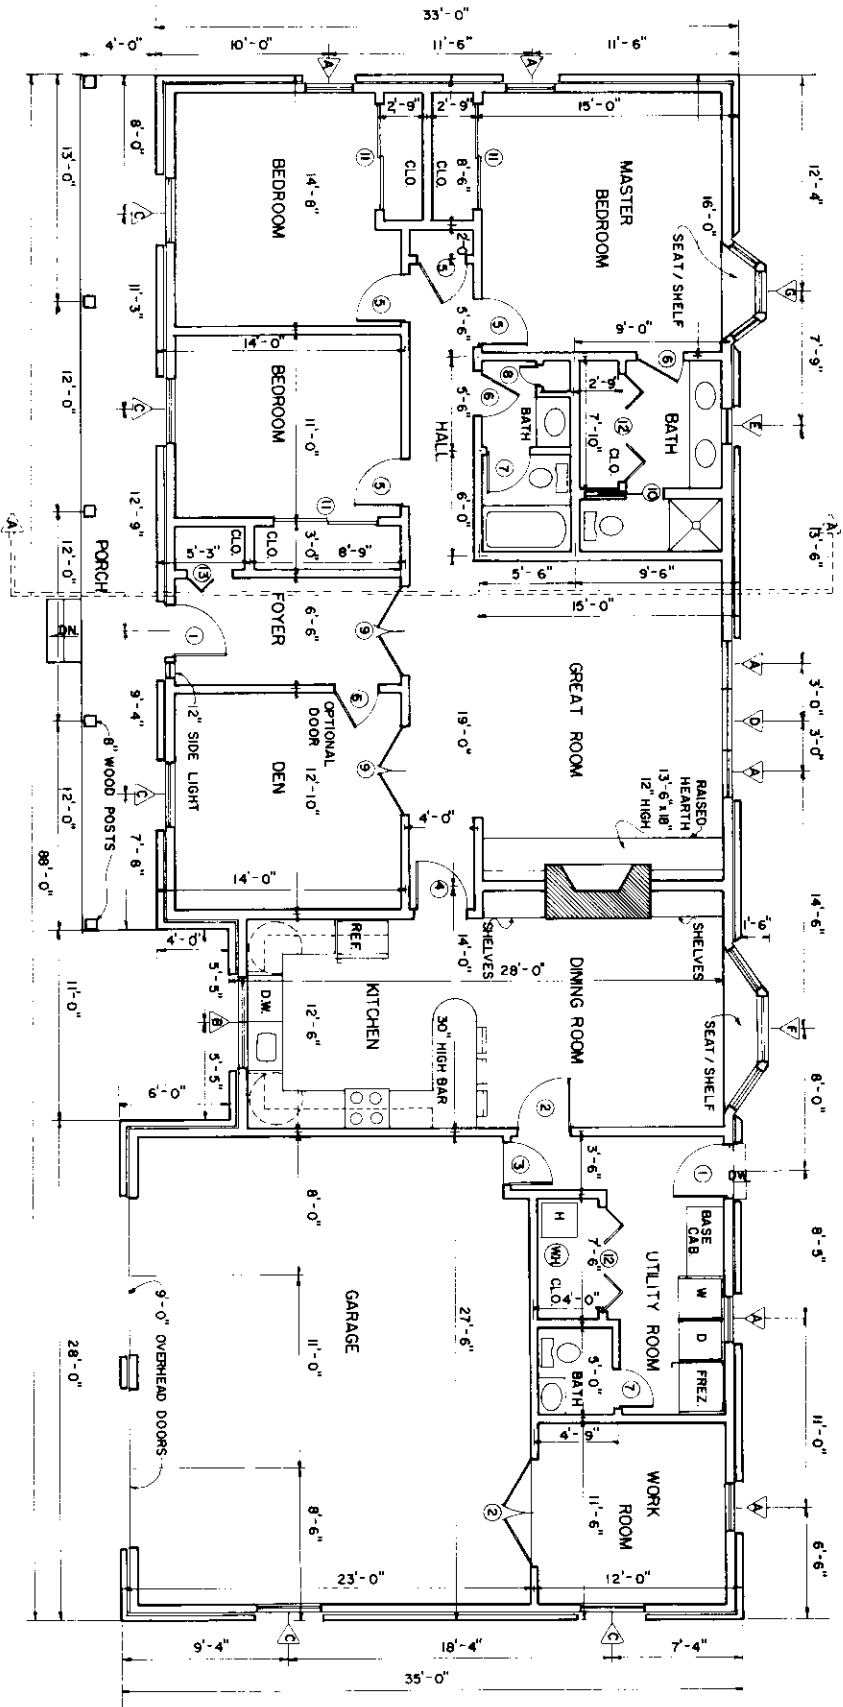

FLOOR PLAN

2735 SQ FT HEATED AREA

2735 SQ FT HEATED AREA

2735 SQ FT HEATED AREA

- CONSTRUCTION CHECK LIST
- CHECK LOCAL BUILDING CODE AND LOAN COMPANY CRITERIA.
 - PURCHASED TRUSSES SHOULD MEET LOCAL SNOW LOAD CRITERIA.
 - APPROPRIATELY NAIL AND ANCHOR JOINTS.
 - SHEATH CORNERS WITH 1/2" PLYWOOD OR HIGH DENSITY FIBERBOARD OR USE DIAGONAL BRACING.
 - USE EXTERIOR GUARD PLYWOOD WHEREVER IT MAY BE WRITTEN DURING OR AFTER CONSTRUCTION.
 - PRESSURE TREAT ALL WOOD WITH GROUND CONTACT AND PROVIDE OTHER NEEDED TERMITE CONTROL.
 - R VALUES DEPEND ON LOCAL CLIMATE AND FUEL COSTS.
 - PROVIDE 1 SQ FT OF ATTIC VENT OPENINGS FOR EACH 150 SQ FT OF CEILING.
 - WEATHERIZE ALL OPENINGS AND JOINTS.

MARK	SIZE	DOOR SCHEDULE	NO. REQ'D
1	3'-0" x 6'-8"	Wood Solid Core Exterior	2
2	3'-0" x 6'-8"	Wood Solid Core	3
3	2'-6" x 6'-8"	Wood Solid Core	1
4	3'-0" x 6'-8"	Wood Hollow Core Interior	1
5	2'-8" x 6'-8"	Wood Hollow Core Interior	4
6	2'-6" x 6'-8"	Wood Hollow Core Interior	2
7	2'-0" x 6'-8"	Wood Hollow Core Interior	2
8	2'-0" x 6'-8"	Wood Hollow Core Interior	4
9	2'-6" x 6'-8"	French Doors	1
10	2'-0" x 6'-8"	Wood Sliding Pocket	1
11	3'-0" x 6'-8"	Hollow Core Sliding Door	4
12	3'-0" x 6'-8"	Wood Folding	1
13	2'-6" x 6'-8"	Wood Folding	1


MARK	SIZE	WINDOW SCHEDULE	NO. REQ'D
A	2'-8" x 4'-6"	Double Hung Insulated Glass	6
B	2'-8" x 3'-8"	Double Hung	2
C	3'-8" x 3'-0"	Double Hung	5
D	3'-8" x 4'-6"	Double Hung	1
E	2'-0" x 2'-6"	Double Hung	1
F	9'-0" x 4'-6"	Box Window	1
G	6'-0" x 4'-6"	Box Window	1

COOPERATIVE EXTENSION SERVICE
AGRICULTURE AND HOME ECONOMICS

UNITED STATES DEPARTMENT OF AGRICULTURE COOPERATING

3-BR. COUNTRY RANCH


ARK 85 7258 SHEET 1 OF 3

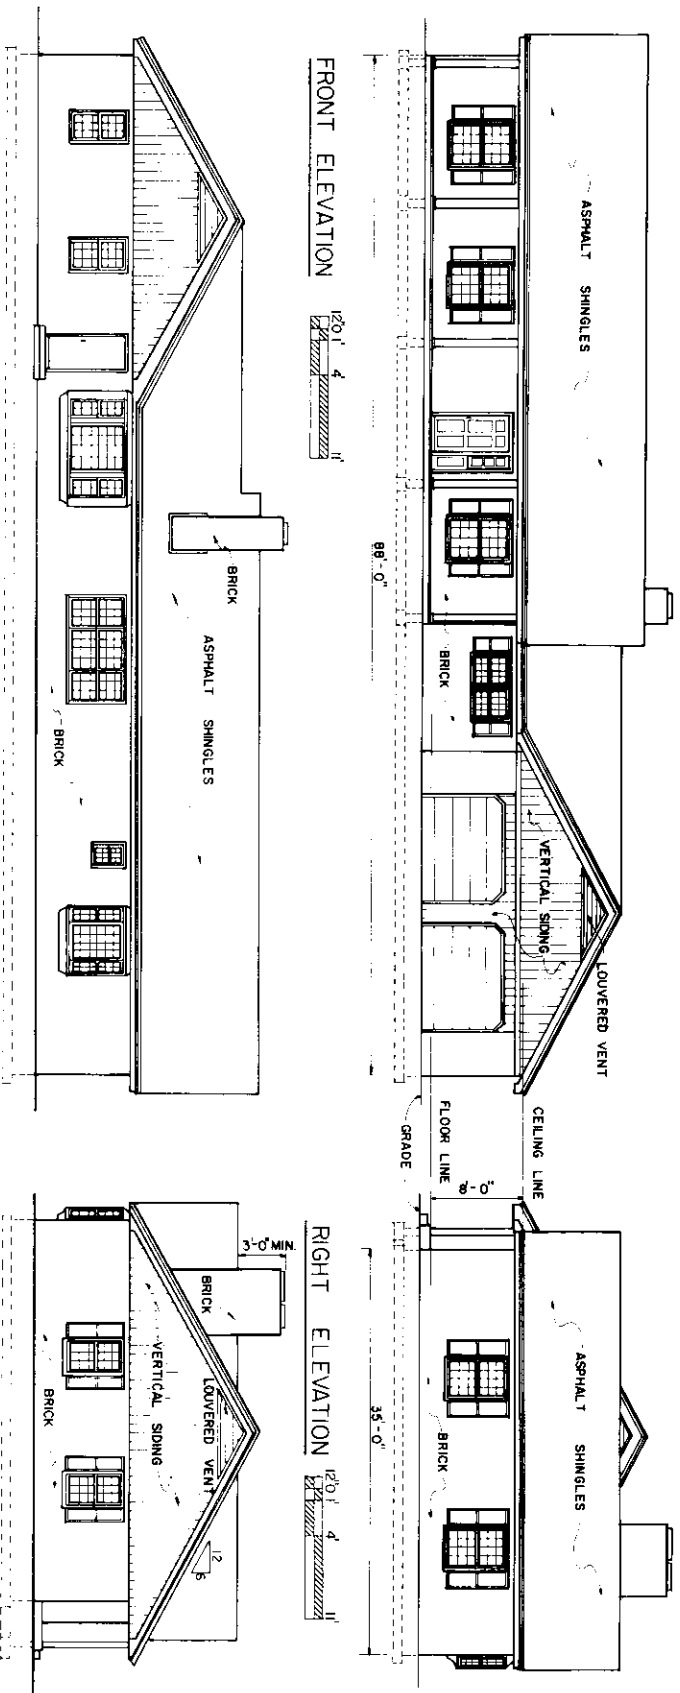

FRONT ELEVATION

BACK ELEVATION


RIGHT ELEVATION

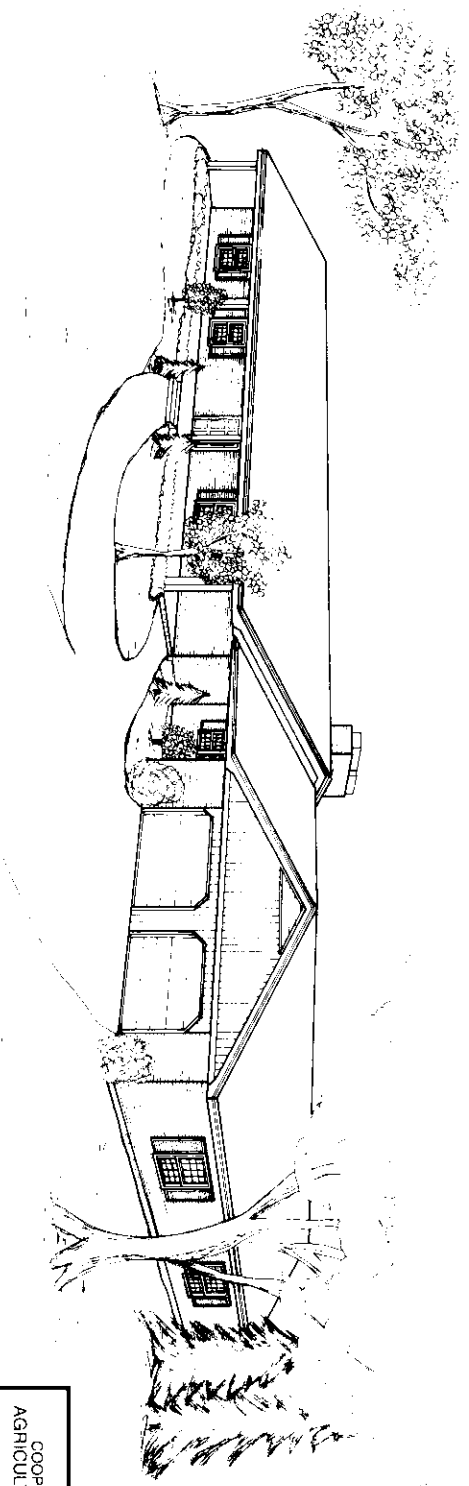


PERSPECTIVE VIEW
(NOT TO SCALE)

COOPERATIVE EXTENSION SERVICE
AGRICULTURE AND HOME ECONOMICS



UNITED STATES DEPARTMENT OF AGRICULTURE COOPERATING
AND
3-BR COUNTRY RANCH
ARK 85 7258 SHEET 2 OF 3

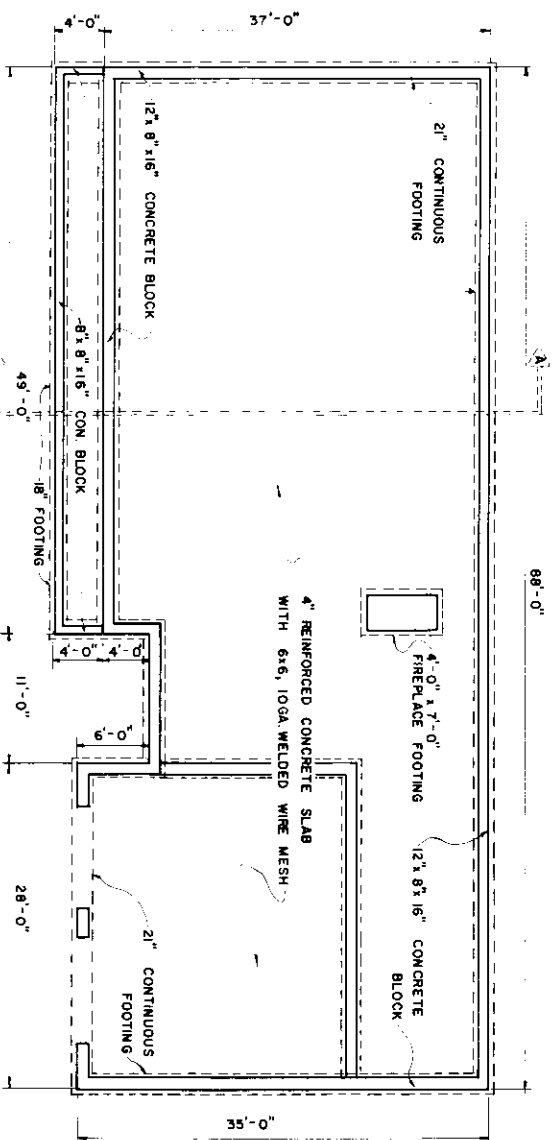

FOUNDATION PLAN

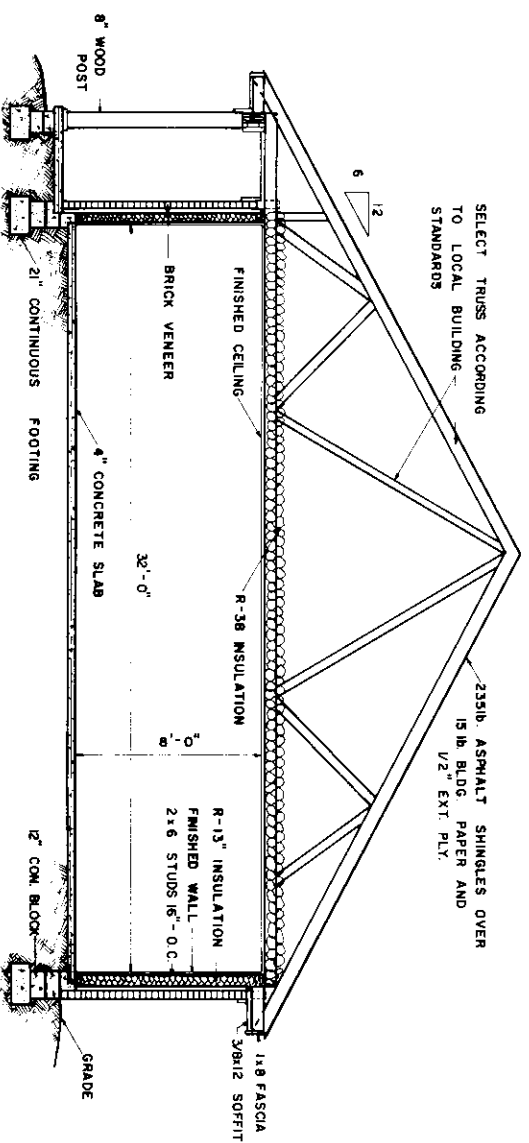

SECTION VIEW A-A

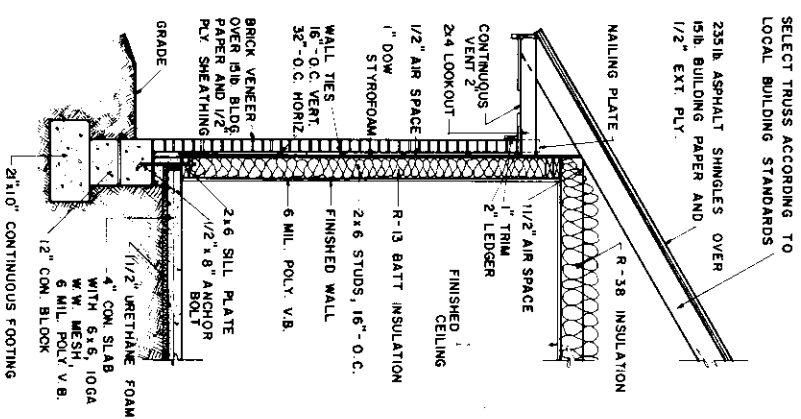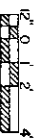

TYPICAL WALL SECTION

