



ORIGINAL COLONIAL DESIGN

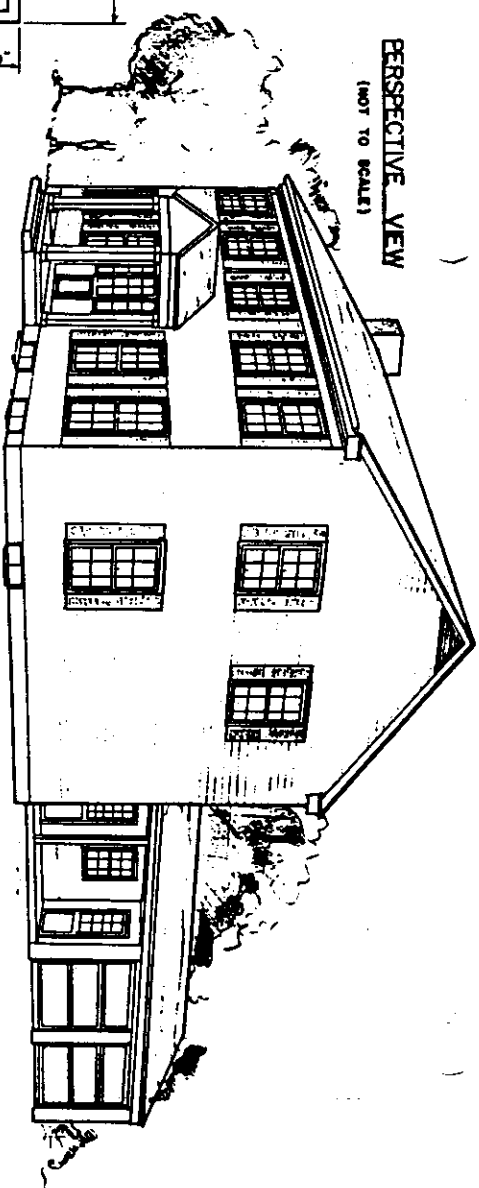

PERSPECTIVE VIEW
(NOT TO SCALE)

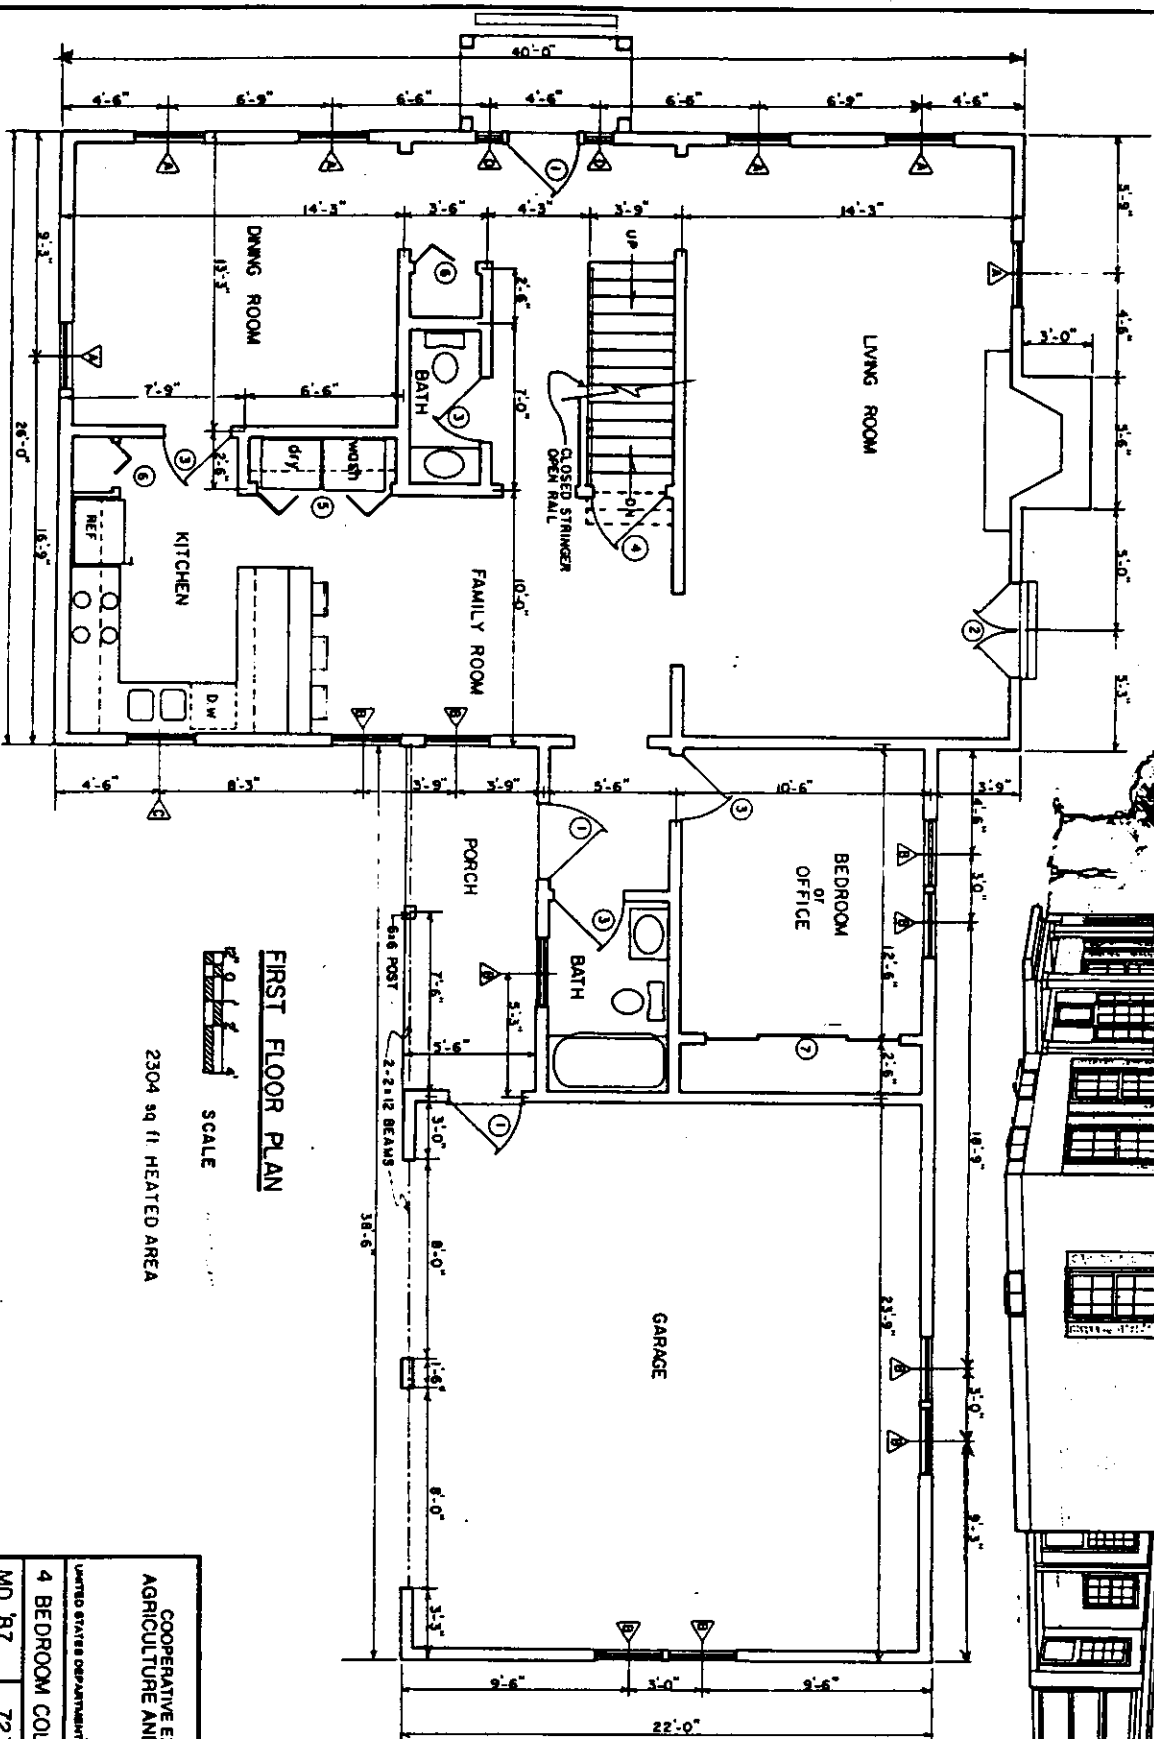

FIRST FLOOR PLAN



SCALE





2304 sq ft HEATED AREA

COOPERATIVE EXTENSION SERVICE
AGRICULTURE AND HOME ECONOMICS

UNITED STATES DEPARTMENT OF AGRICULTURE COOPERATING

4 BEDROOM COLONIAL & ADDITION

MO. 87 7271 SHEET 1 OF 3

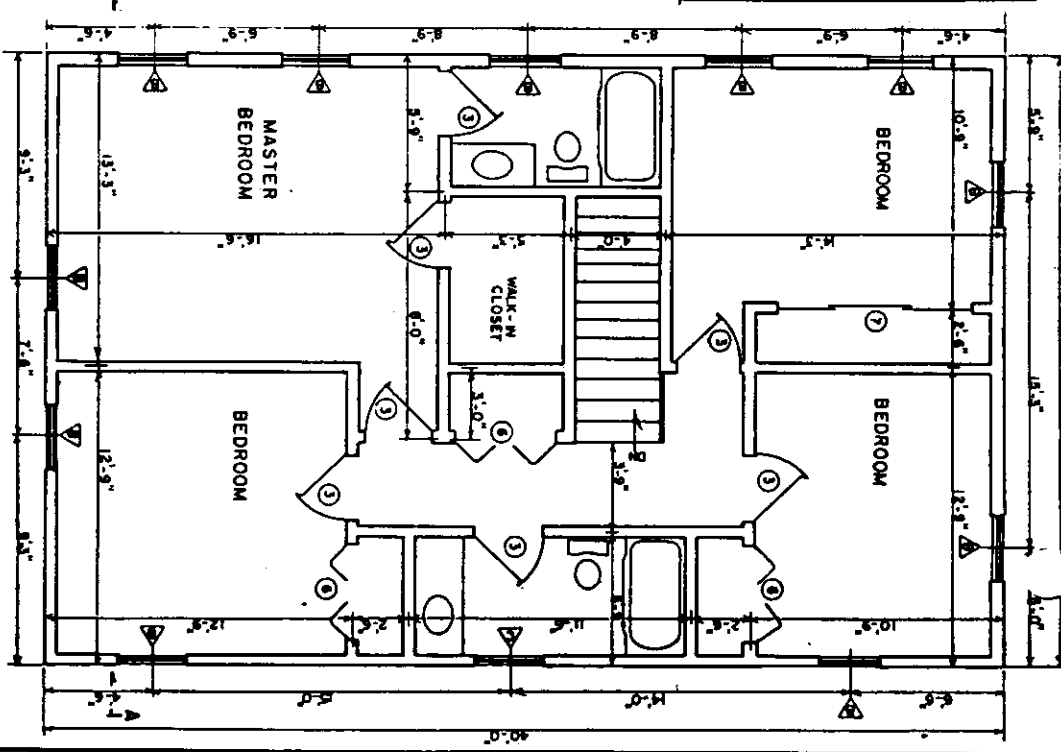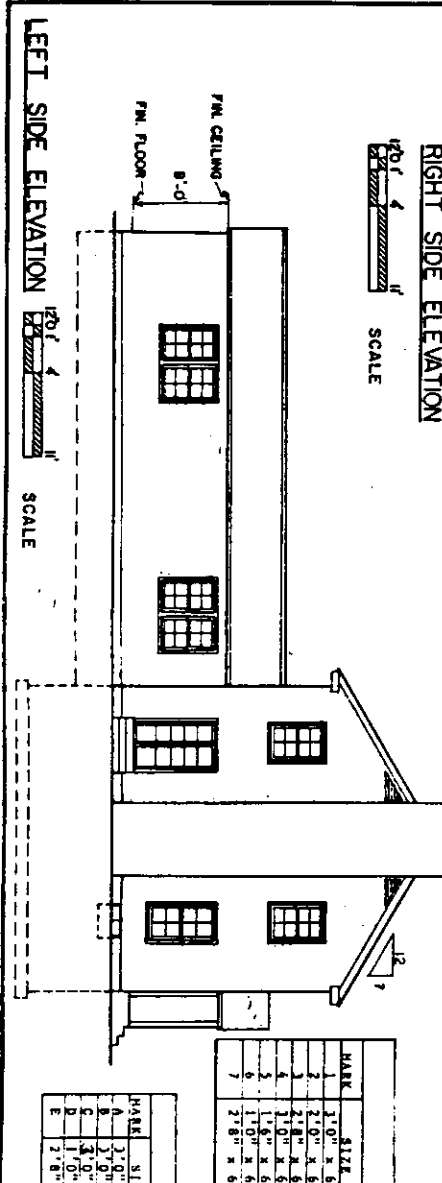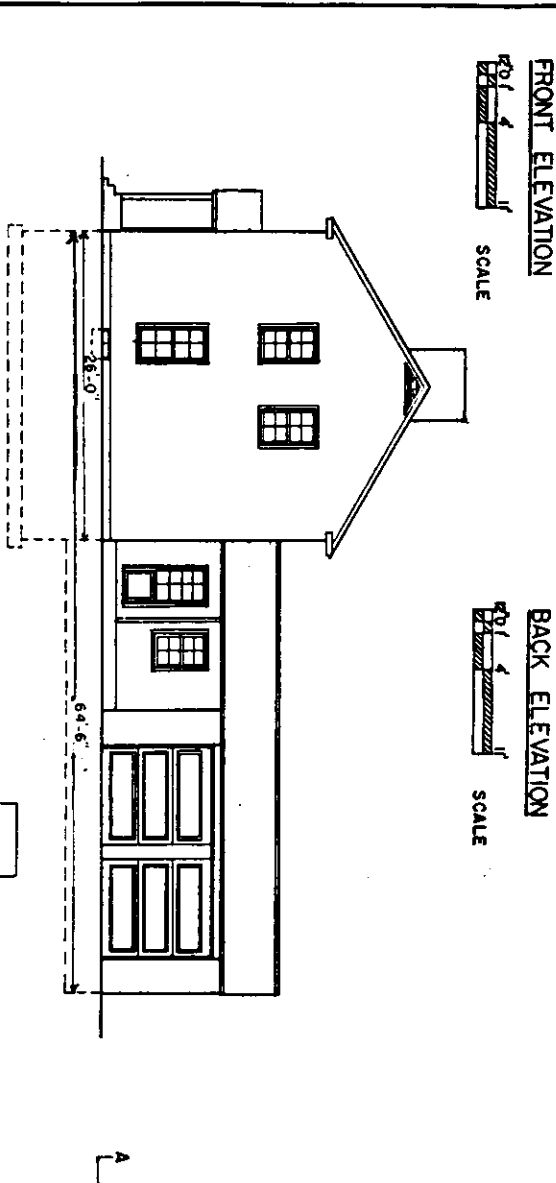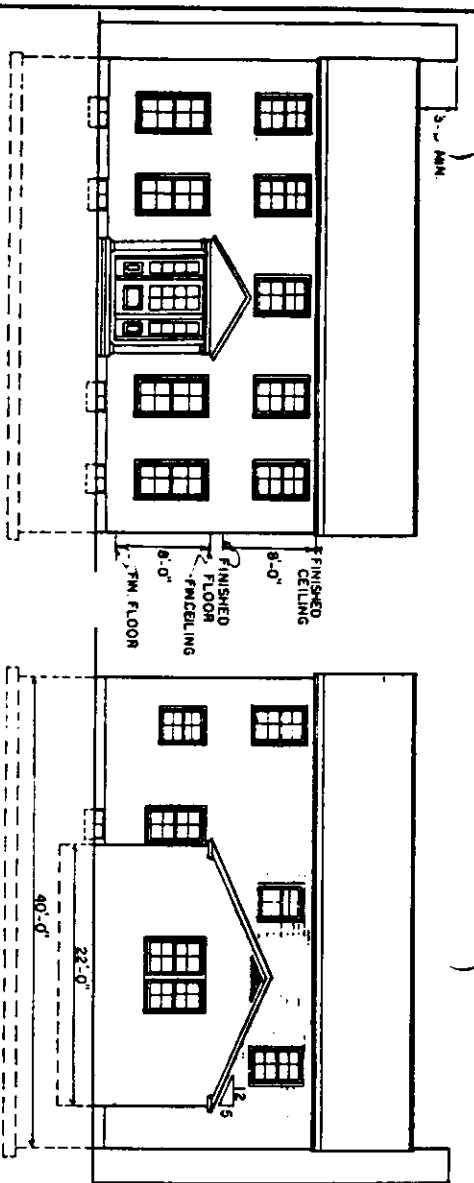

DOOR SCHEDULE		
MARK	SIZE	DESCRIPTION
1	3'0" x 6'8"	WOOD SOLID CORE, EXT.
2	2'0" x 5'8"	GLASS PATIO DOOR, EXT.
3	2'8" x 5'8"	WOOD HOLLOW CORE, INT.
4	1'0" x 5'8"	WOOD HOLLOW CORE, INT.
5	1'6" x 6'8"	WOOD BI-FOLD
6	1'0" x 6'8"	WOOD BI-FOLD
7	2'8" x 6'8"	WOOD SLIDING PANEL

WINDOW SCHEDULE		
MARK	SIZE	DESCRIPTION
A	2'0" x 3'9"	DOUBLE-HUNG
B	2'0" x 3'9"	DOUBLE-HUNG
C	3'0" x 2'5"	DOUBLE-HUNG
D	1'0" x 4'0"	FIXED GLASS PANE
E	2'8" x 1'10"	METAL

SECOND FLOOR PLAN



COOPERATIVE EXTENSION SERVICE
AND
UNITED STATES DEPARTMENT OF AGRICULTURE COOPERATING

4 BEDROOM COLONIAL B ADDITION

MD 87 7271 SHEET 2 OF 3

