
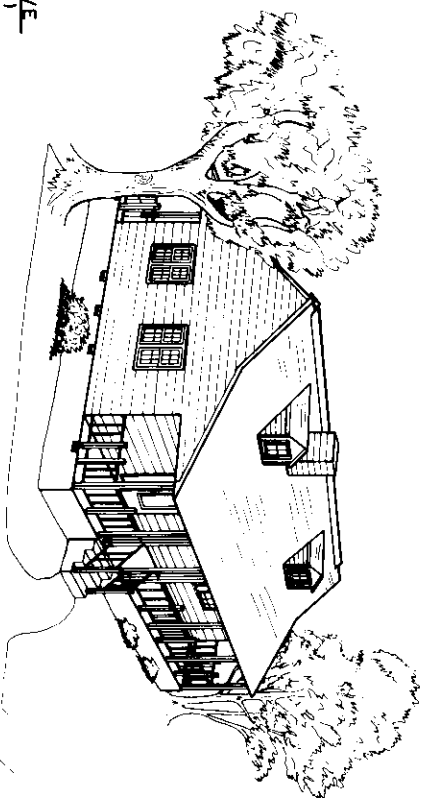
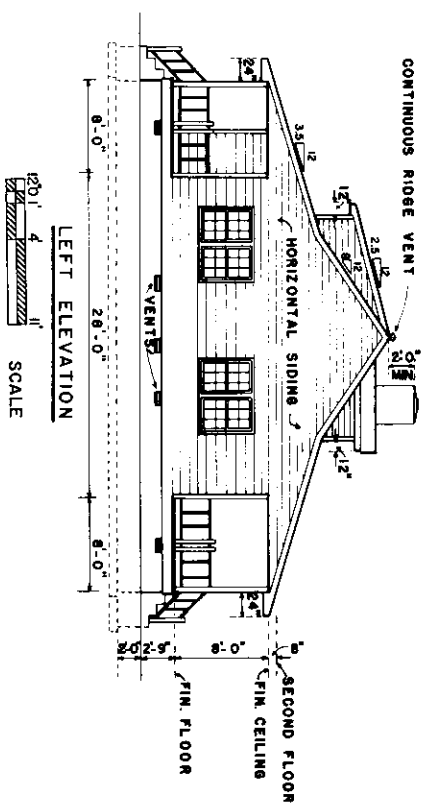
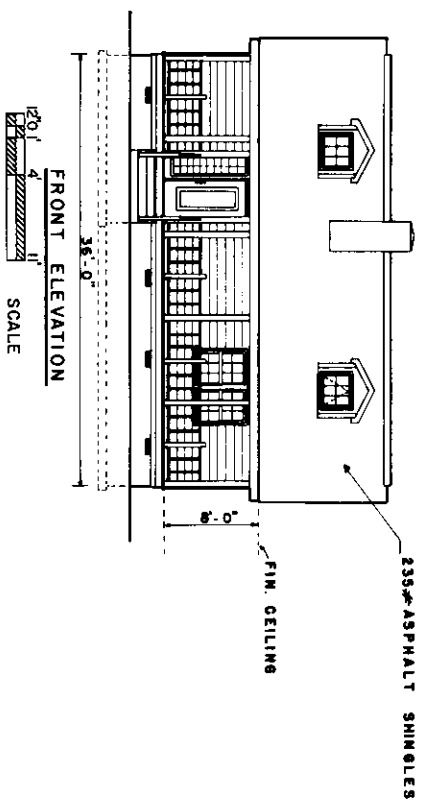
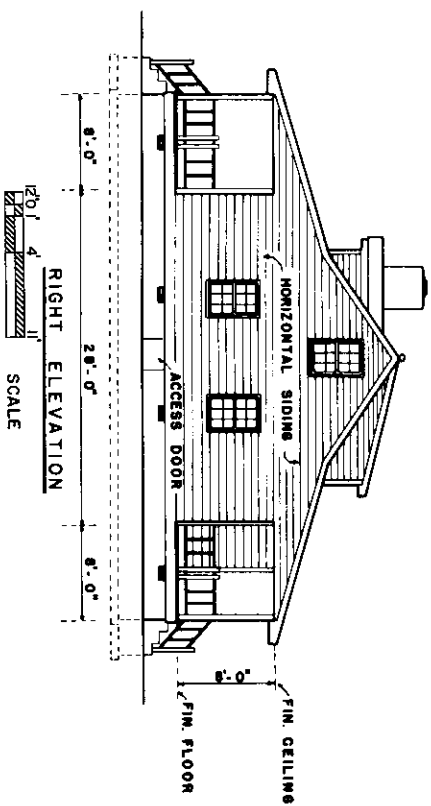


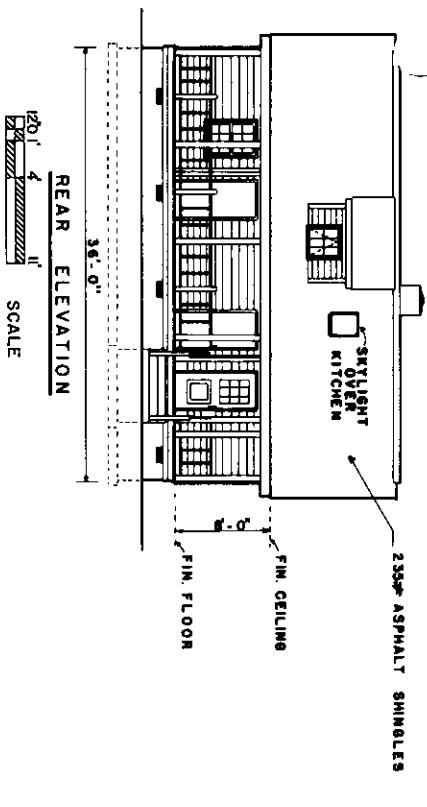


PERSPECTIVE
(NOT TO SCALE)

COOPERATIVE EXTENSION SERVICE
AGRICULTURE AND HOME ECONOMICS

UNITED STATES DEPARTMENT OF AGRICULTURE COOPERATING

THE CHESTERFIELD

S.C. '85 7262 SHEET 1 OF 4

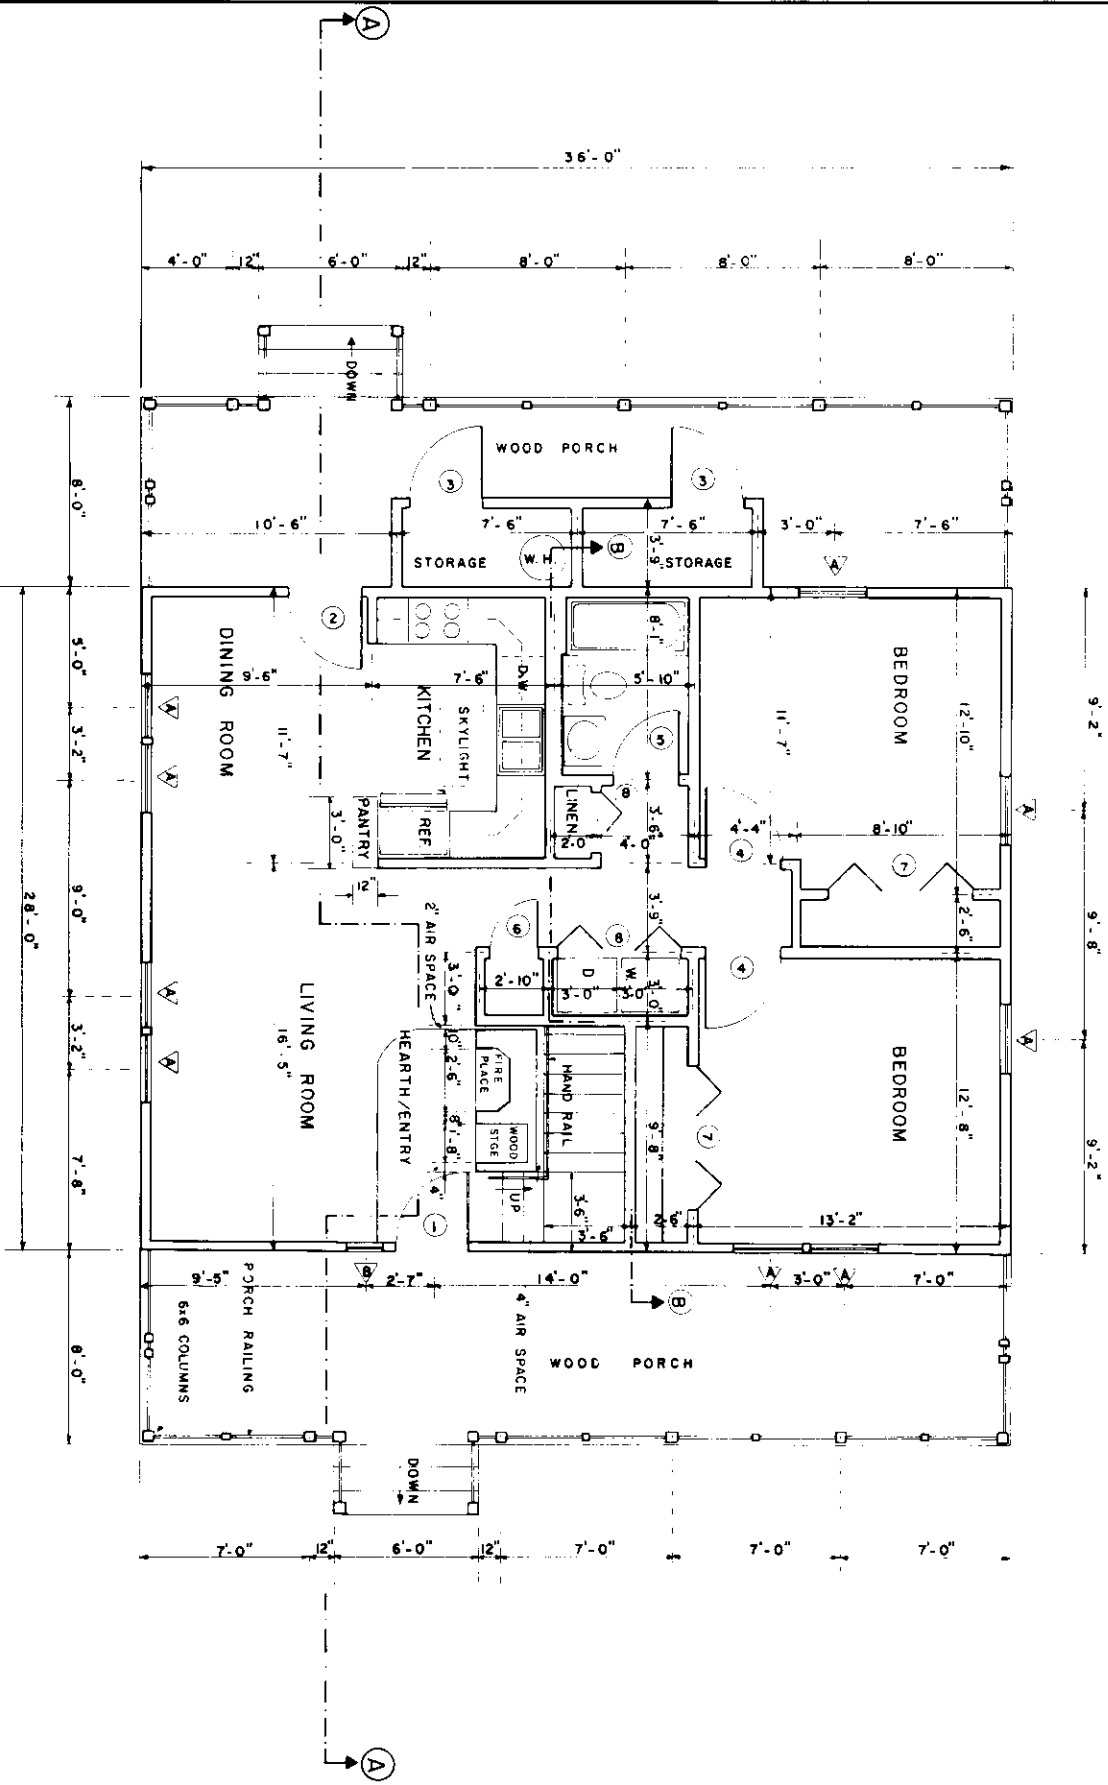

D O O R S C H E D U L E		
MARK	SIZE	DESCRIPTION
1	3'-0" x 6'-8"	EXTERIOR SOLID WOOD DOOR
2	3'-0" x 6'-8"	EXTERIOR HALF LIGHT
3	3'-0" x 6'-8"	EXTERIOR WOOD DOOR
4	3'-0" x 6'-8"	INTERIOR, HOLLOW CORE WOOD DOOR
5	2'-8" x 6'-8"	INTERIOR, HOLLOW CORE WOOD DOOR
6	2'-0" x 6'-8"	WOOD DOOR
7	3'-0" x 6'-8"	WOOD BI-FOLD
8	2'-6" x 6'-8"	WOOD BI-FOLD
9	2'-0" x 6'-8"	WOOD BI-FOLD

FLOOR PLAN
1/8" = 1'-0"
SCALE

1164 SQ. FT. HEATED AREA

W I N D O W S C H E D U L E		
MARK	SIZE	DESCRIPTION
A	2'-10" x 4'-0"	DOUBLE-HUNG
B	1'-6" x 6'-8"	FIXED GLASS
C	2'-8" x 2'-5"	AWNING
D	2'-8" x 2'-5"	FIXED GLASS

NOTE: USE INSULATED GLASS FOR ALL WINDOWS.

COOPERATIVE EXTENSION SERVICE
AGRICULTURE AND HOME ECONOMICS



UNITED STATES DEPARTMENT OF AGRICULTURE COOPERATING

THE CHESTERFIELD

SC. 85 7262 SHEET 2 OF 4

1. CHECK LOCAL BUILDING CODE AND LEND COMPANY CRITERIA (RAFTERS MEET 30 LB/FT² SNOW LOAD CRITERIA).

2. ADD Airtely Mail and Anchor joints.
3. COVER JOINTS UNDER TUBS AND OTHER HEAVY LOADS.
4. SEAM COVERS WITH $\frac{1}{2}$ " PLYWOOD OR HIGH DENSITY FIBERBOARD OR USE DIAGONAL BRACING.
5. USE EXTERIOR GLUED PLYWOOD WHEREVER IT MAY BE NEEDED DURING OR AFTER CONSTRUCTION.
6. PRESSURE TREAT ALL WOOD WITH GROUND CONTACT AND PROVIDE OTHER NEEDED TERMITE CONTROL.
7. R VALUES DEPEND ON LOCAL CLIMATE AND FUEL COSTS.
8. PROVIDE 1 SQ FT OF ATTIC VENT OPENINGS FOR EACH 150 SQ FT OF CEILING.
9. MECHANIZE ALL OPENINGS AND JOINTS.

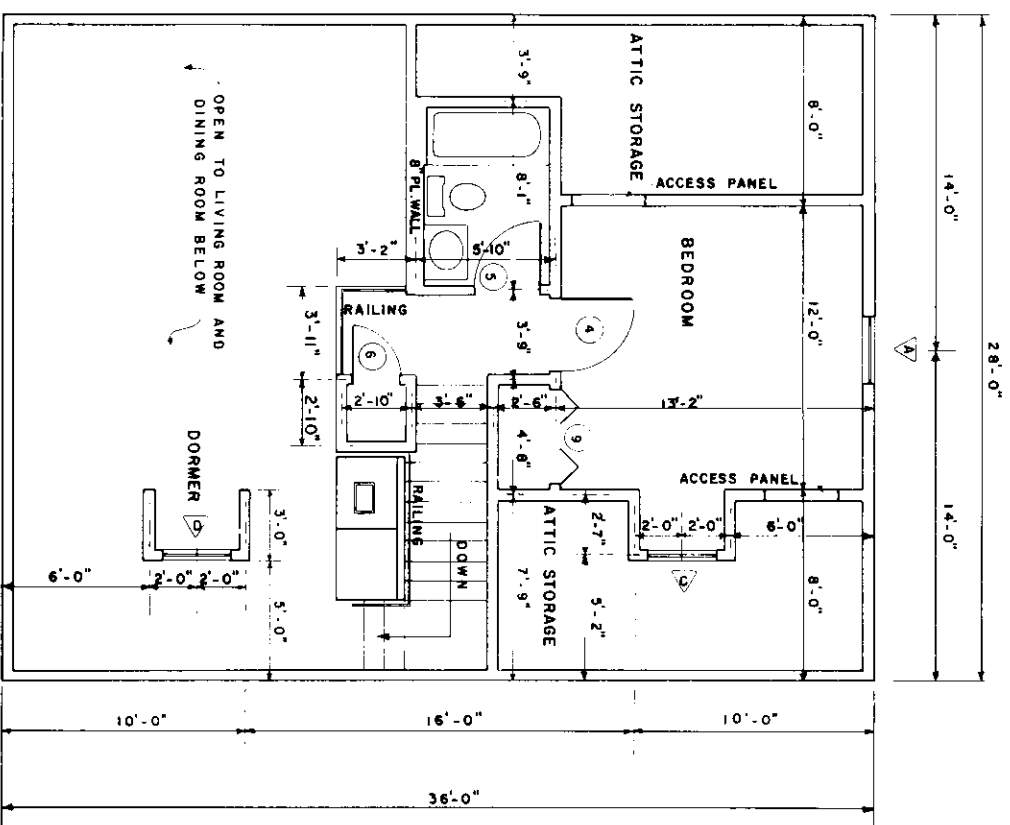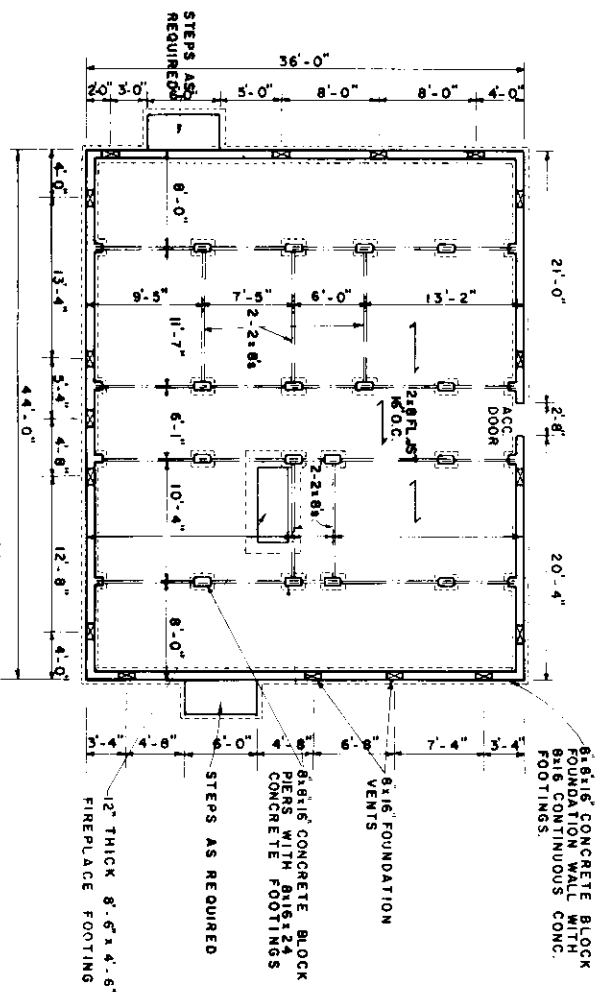

SECOND FLOOR PLAN

SCALE

FOUNDATION PLAN

120' 4' 11'

SCALE

COOPERATIVE EXTENSION SERVICE
AGRICULTURE AND HOME ECONOMICS

AND
UNITED STATES DEPARTMENT OF AGRICULTURE COOPERATING

THE CHESTERFIELD

S.C. '85	7262	SHEET 3 OF 4
----------	------	--------------

