


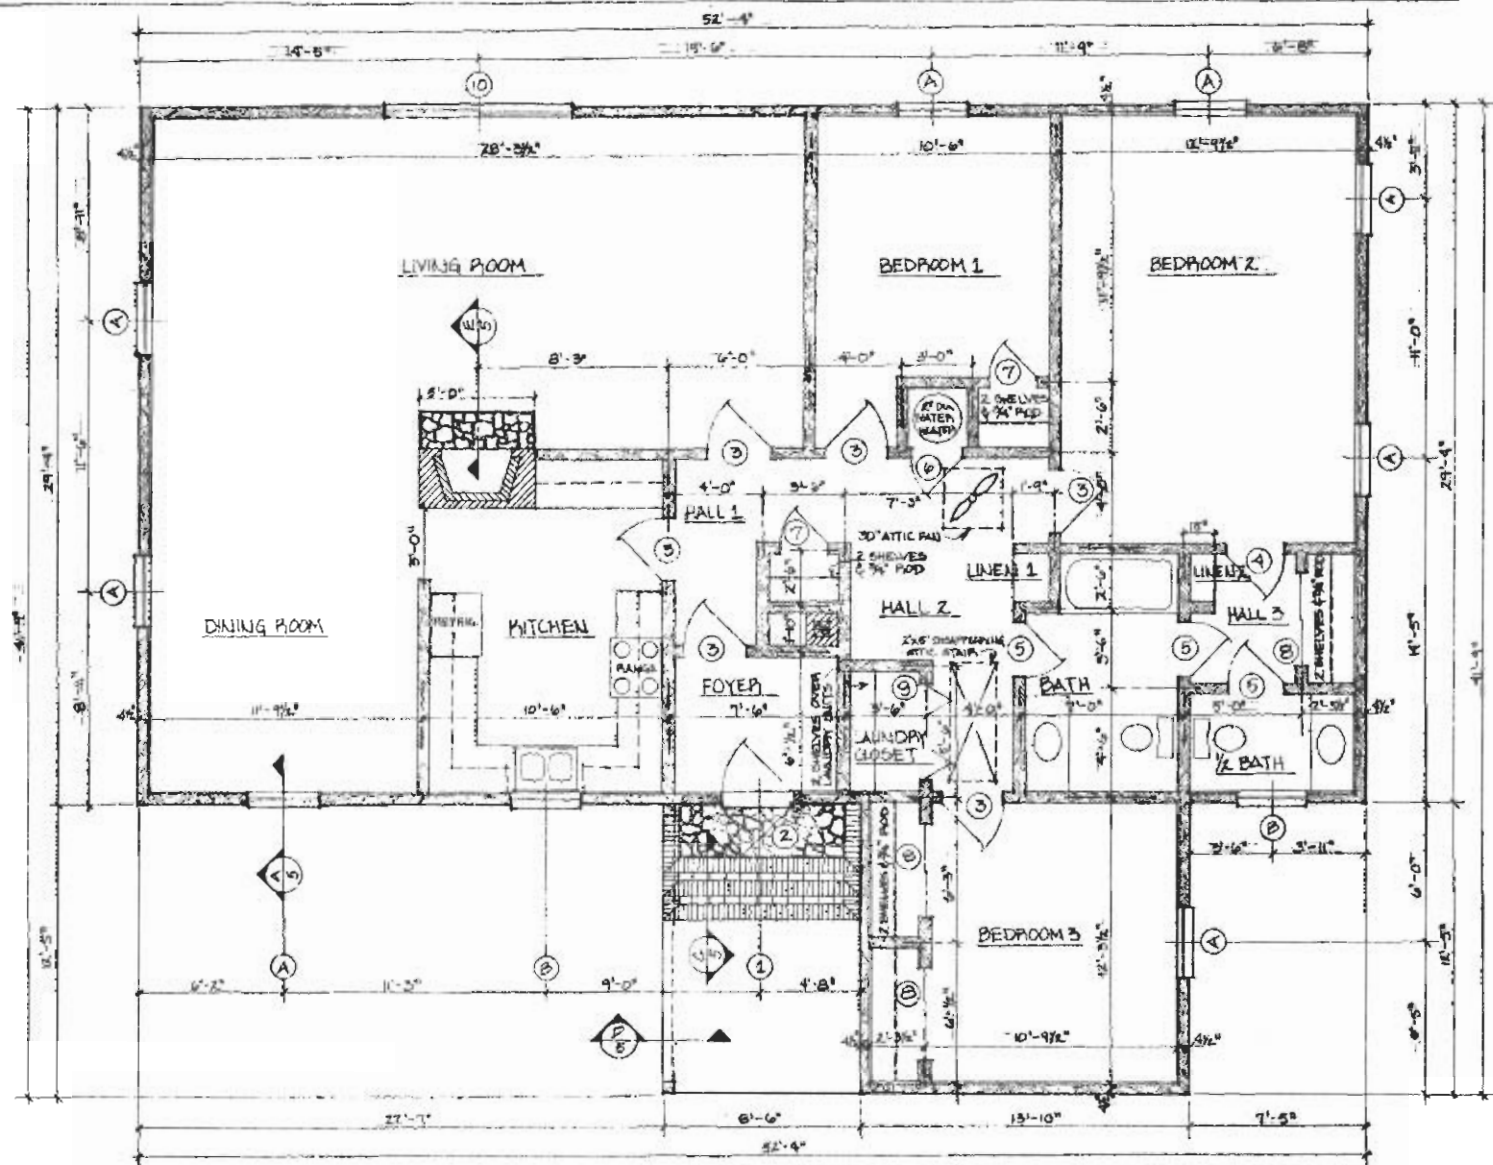

FLOOR PLAN SCALE: 1/8" = 1'-0"

DOOR SCHEDULE

MARK	SIZE	TYPE	REMARKS	QTY
1	3'0" x 6'0" x 1 3/4"	WOOD - SOLID CORE & LIGHT	BURCH VENEER	1
2	3'0" x 6'0" x 1 3/4"	ALUMINUM SIDING DOOR	2 PANELS	3
3	2'0" x 6'0" x 1 3/4"	WOOD - FLUSH HOLLOW CORE	BURCH VENEER	4
4	2'6" x 6'0" x 1 3/4"	"	"	1
5	2'6" x 6'0" x 1 3/4"	"	"	3
6	2'6" x 6'0" x 1 3/4"	"	"	1
7	2'6" x 6'0" x 1 3/4"	"	"	2
8	4'0" x 6'0" x 1 3/4"	"	2 PANELS, BURNED, BURN VENEER	2
9	4'0" x 6'0" x 1 3/4"	FR - FULL LOWEVELED	4 PANELS	1
10	5'0" x 6'0" x 1 3/4"	GLASS - 2 PANEL 24 LIVING DOORS	76" INSULATED GLASS	1

WINDOW SCHEDULE


MARK	SIZE	TYPE	REMARKS	QTY
A	3'0" x 4'0"	WOOD - DOUBLE HUNG 2/2	76" INSULATED GLASS	8
B	3'0" x 3'6"	WOOD - DOUBLE HUNG 2/2	"	2

COOPERATIVE EXTENSION WORK IN
AGRICULTURE AND HOME ECONOMICS
STATE OF SOUTH CAROLINA
CLEMSON UNIVERSITY

UNITED STATES DEPARTMENT OF AGRICULTURE


ENERGY EFFICIENT HOUSE

SC '80 EX. 8011 SHEET 1 OF 7

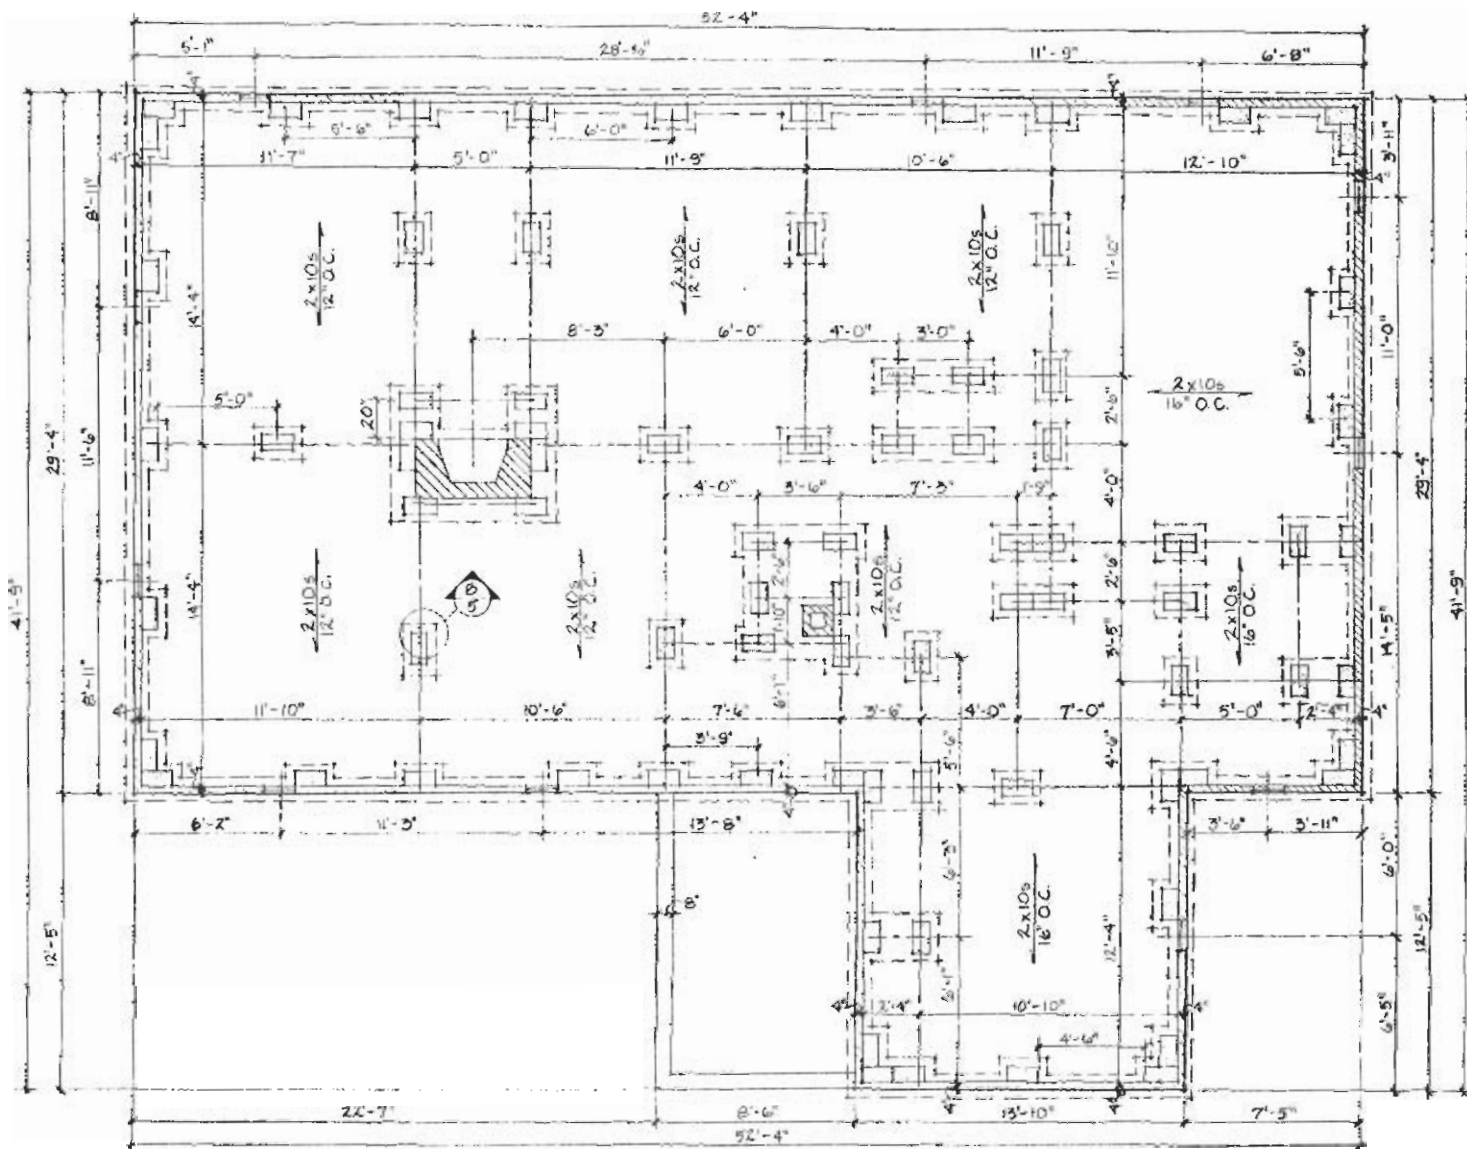


FOUNDATION PLAN SCALE 1/4" = 1'-0"

COOPERATIVE EXTENSION WORKS IN AGRICULTURE AND HOME ECONOMICS		
STATE OF SOUTH CAROLINA		
CLEMSON UNIVERSITY		
UNITED STATES DEPARTMENT OF AGRICULTURE		
ENERGY EFFICIENT HOUSE		
SC '80	EX. 8011	SHEET 2 OF 7

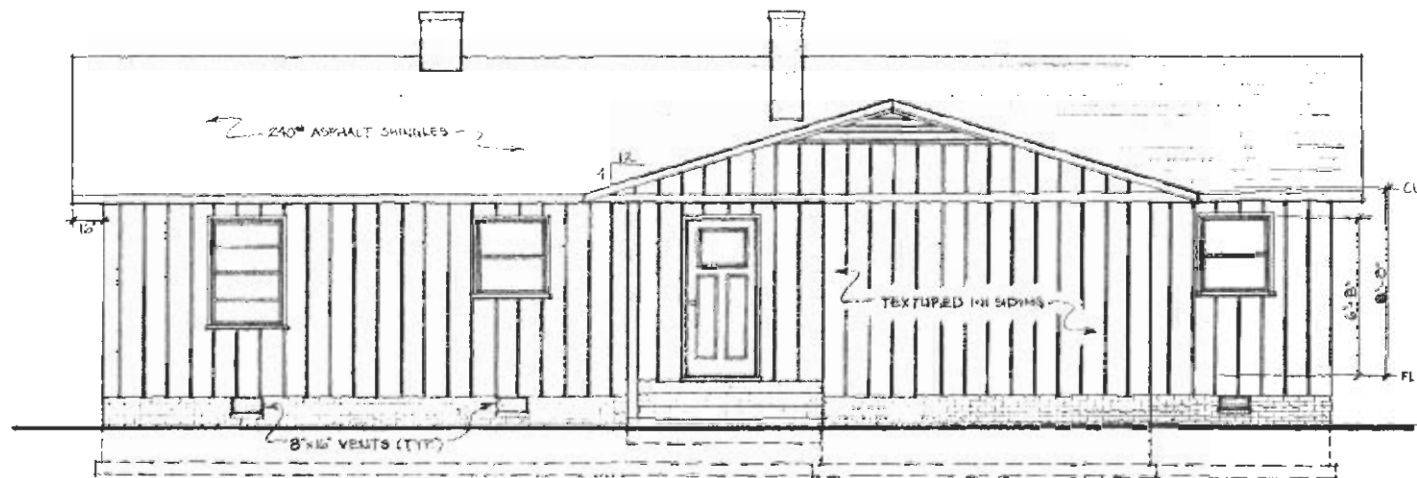


FRONT ELEVATION SCALE: 1/4" = 1'-0"

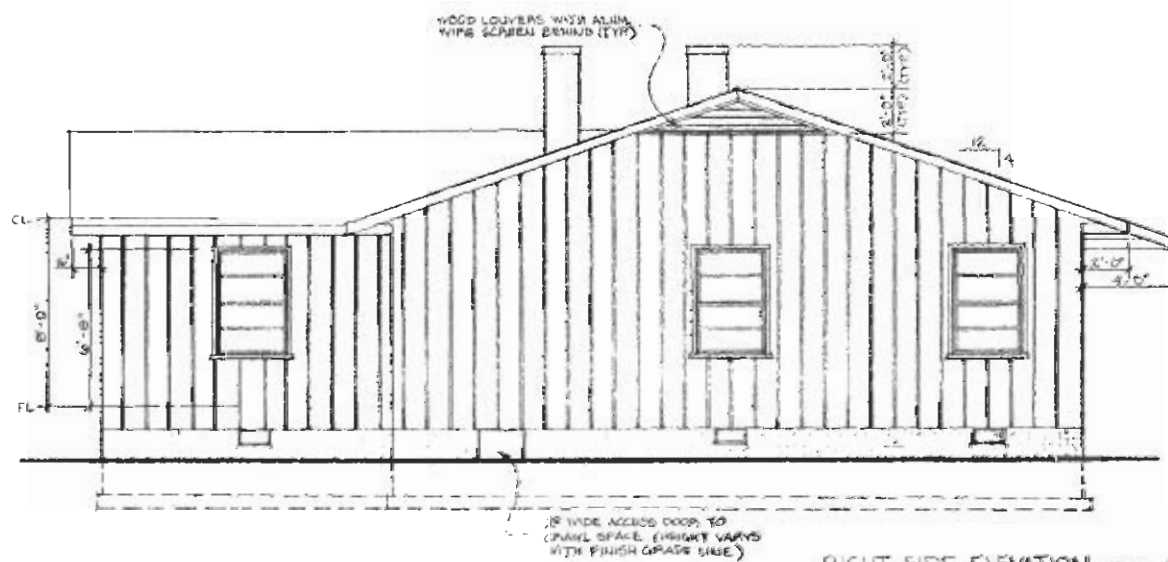


RIGHT SIDE ELEVATION SCALE: 1/4" = 1'-0"

COOPERATIVE EXTENSION WORK IN AGRICULTURE AND HOME ECONOMICS		
STATE OF SOUTH CAROLINA		
CLEMSON UNIVERSITY		
UNITED STATES DEPARTMENT OF AGRICULTURE		
ENERGY EFFICIENT HOUSE		
SC "80"	EX. 10011	SHEET 3 OF 7

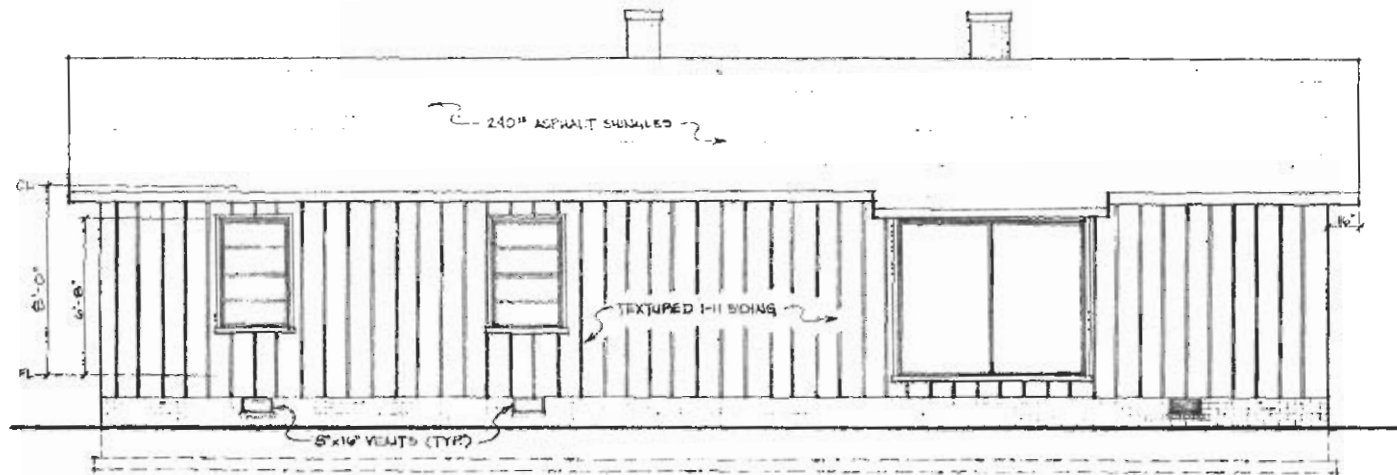


REAR ELEVATION SCALE: 1/4" = 1'-0"

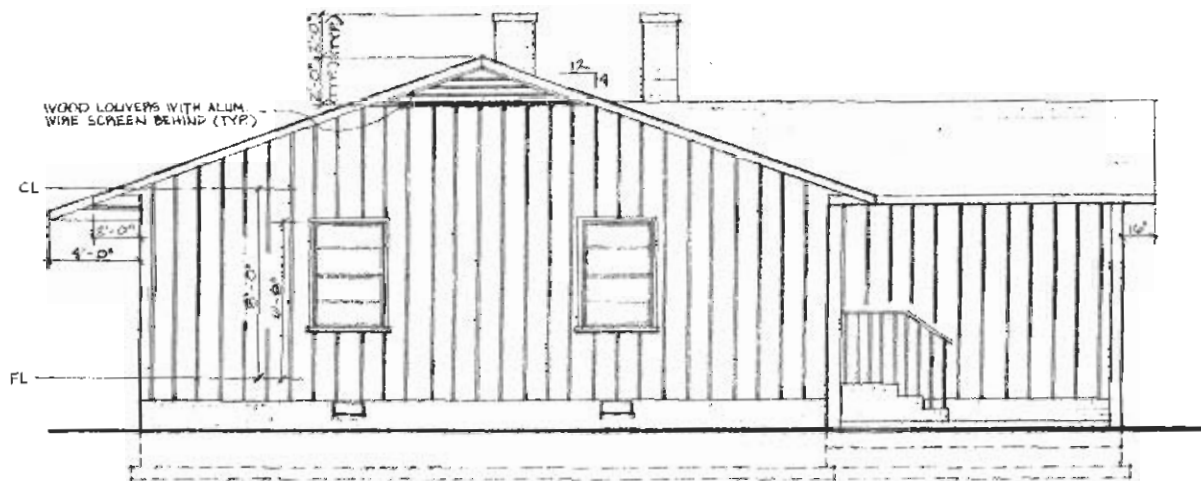


LEFT SIDE ELEVATION SCALE: 1/4" = 1'-0"


COOPERATIVE EXTENSION WORK IN AGRICULTURE AND HOME ECONOMICS STATE OF SOUTH CAROLINA CLEMSON UNIVERSITY DENTON CENTER FOR THE STUDY OF MANUFACTURING COOPERATION		
ENERGY EFFICIENT HOUSE		
SC '80	EX 8011	SHEET 4 OF 7

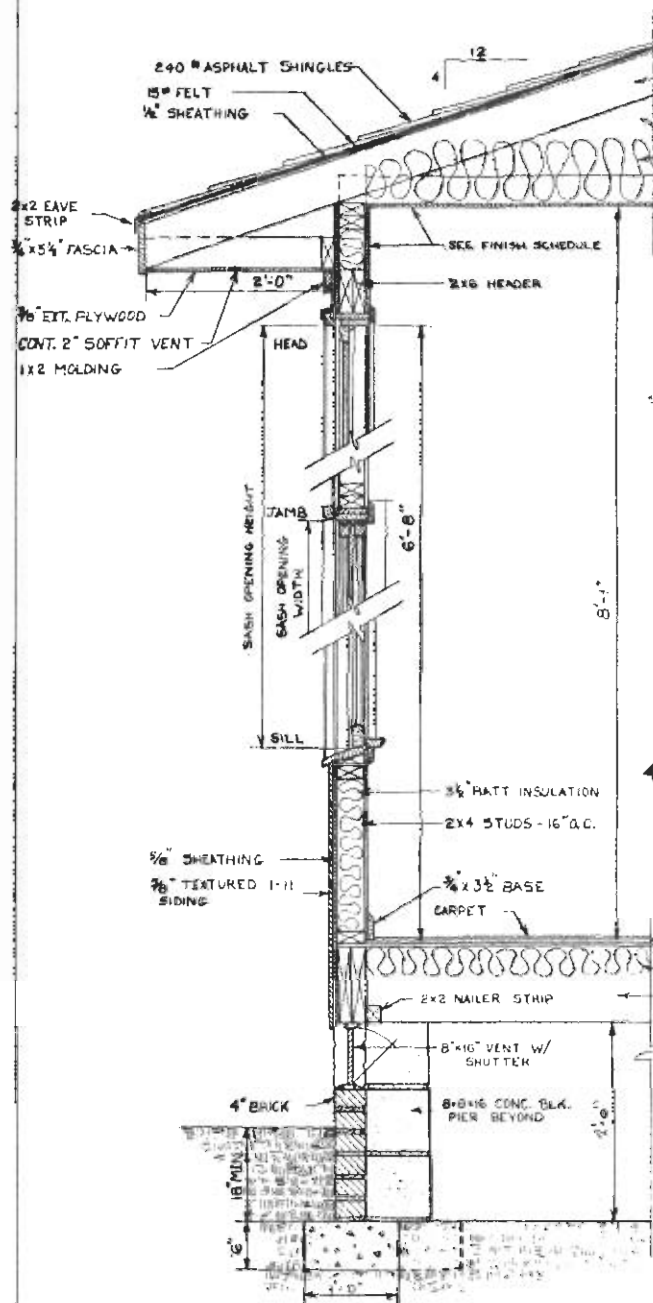


A TYPICAL WALL SECTION SCALE: 1" = 1'-0"

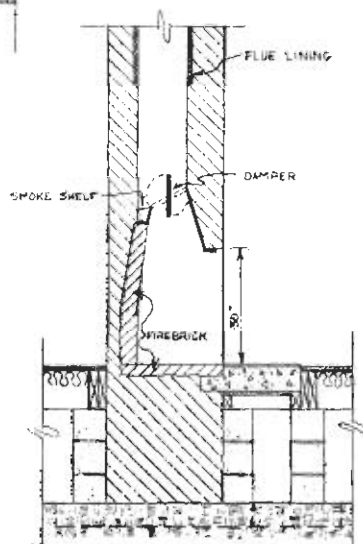


E FIREPLACE SECTION SCALE: 1/2" = 1'-0"

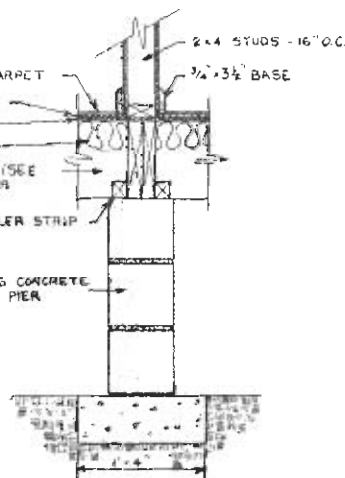

B PIER DETAIL SCALE: 1" = 1'-0"

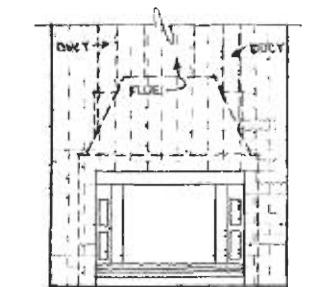


ELEVATION

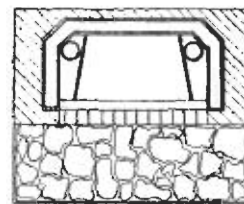


PLAN SCALE: 1/2" = 1'-0"

E OPTIONAL HEATILATOR

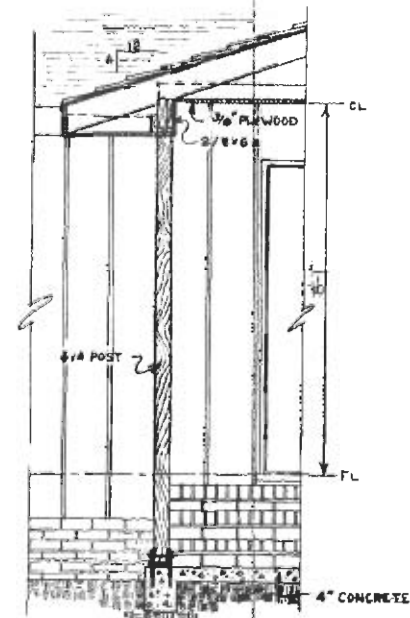

D PORCH DETAIL SCALE: 1/2" = 1'-0"

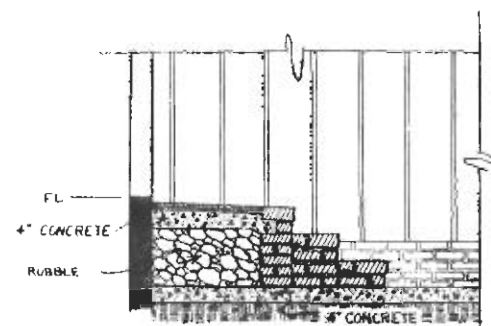


C FRONT STEPS DETAIL SCALE: 1/2" = 1'-0"


COOPERATIVE EXTENSION WORK IN
AGRICULTURE AND HOME ECONOMICS
STATE OF SOUTH CAROLINA
GLENNON UNIVERSITY
UNITED STATES DEPARTMENT OF AGRICULTURE COOPERATING

ENERGY EFFICIENT HOUSE


SC '80 EX. 8021 SHEET 5 OF 7

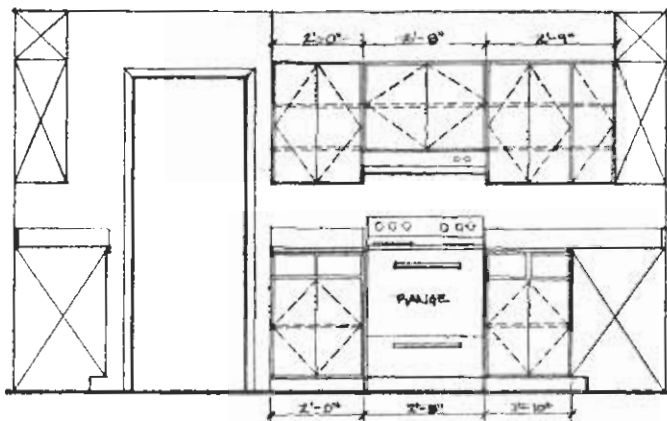


A KITCHEN SCALE: 1/2" = 1'-0"

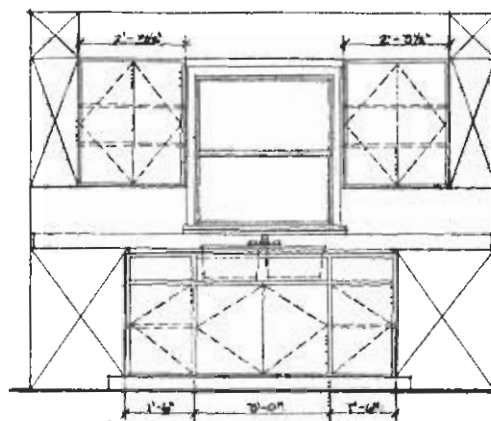


B KITCHEN SCALE: 1/2" = 1'-0"

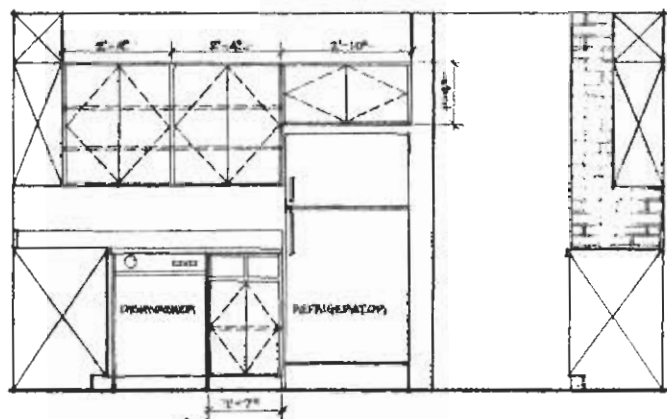


C KITCHEN SCALE: 1/2" = 1'-0"

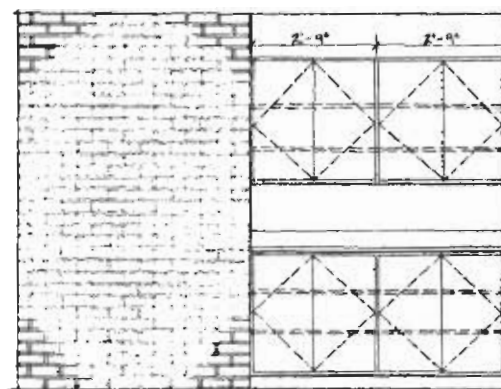


D KITCHEN SCALE: 1/2" = 1'-0"

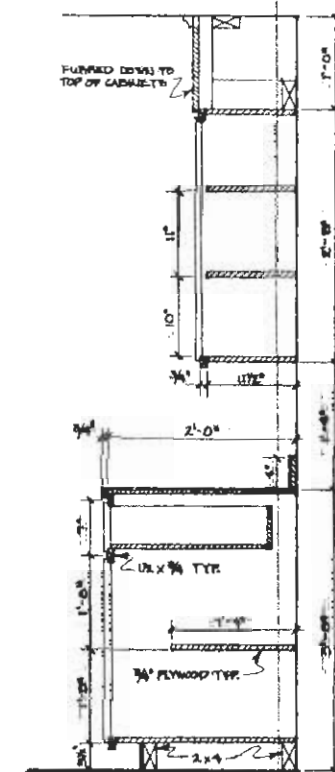


E CABINET DETAIL SCALE: 1" = 1'-0"

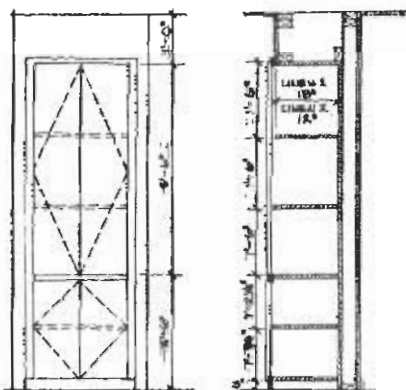


F LINEN CABINET DETAILS SCALE: 1/2" = 1'-0"

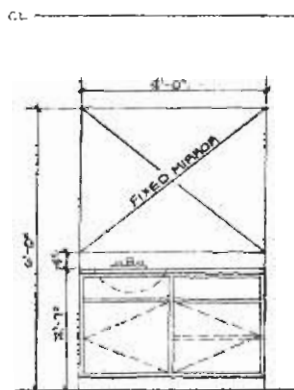


G BATH VANITY SCALE: 1/2" = 1'-0"

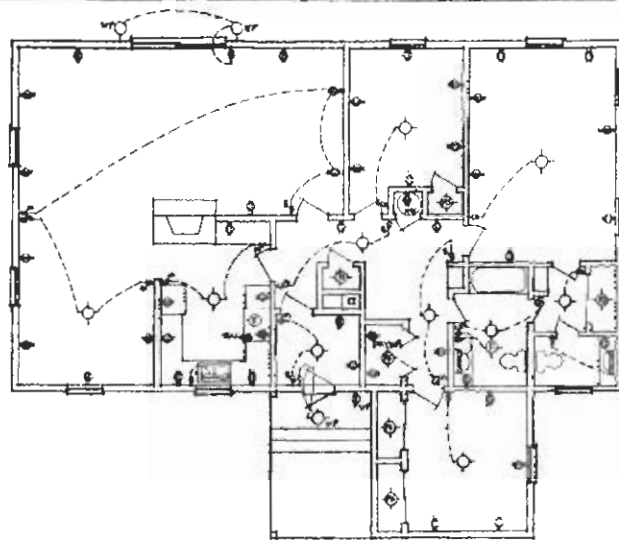

 ELECTRICAL PLAN SCALE: $\frac{1}{8}" = 1'-0"$

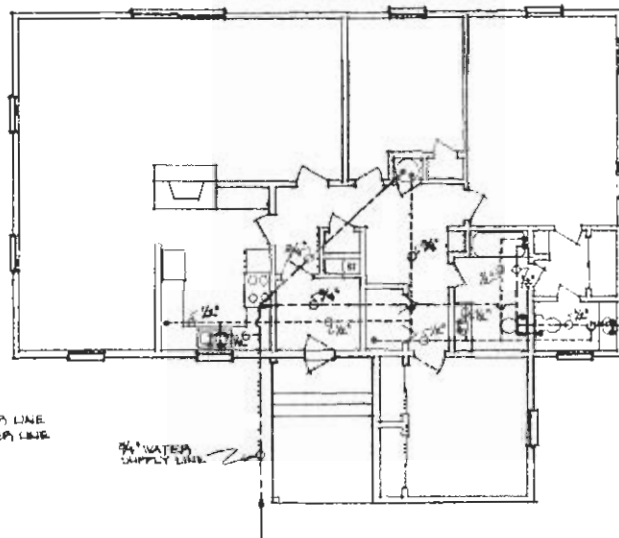

 PLUMBING SUPPLY PLAN SCALE: $\frac{1}{8}" = 1'-0"$

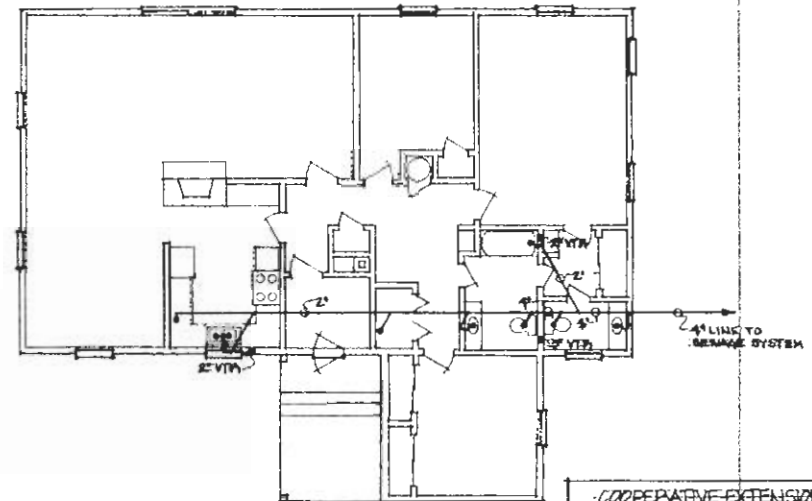

 PLUMBING DRAINAGE PLAN SCALE: $\frac{1}{8}" = 1'-0"$

COOPERATIVE EXTENSION WORK IN
AGRICULTURE AND HOME ECONOMICS
STATE OF SOUTH CAROLINA
CLEMSON UNIVERSITY
UNITED STATES DEPARTMENT OF AGRICULTURE

ENERGY EFFICIENT HOUSE

ESC 80

EX. 80.1

SHEET 7 OF 7