


PERSPECTIVE

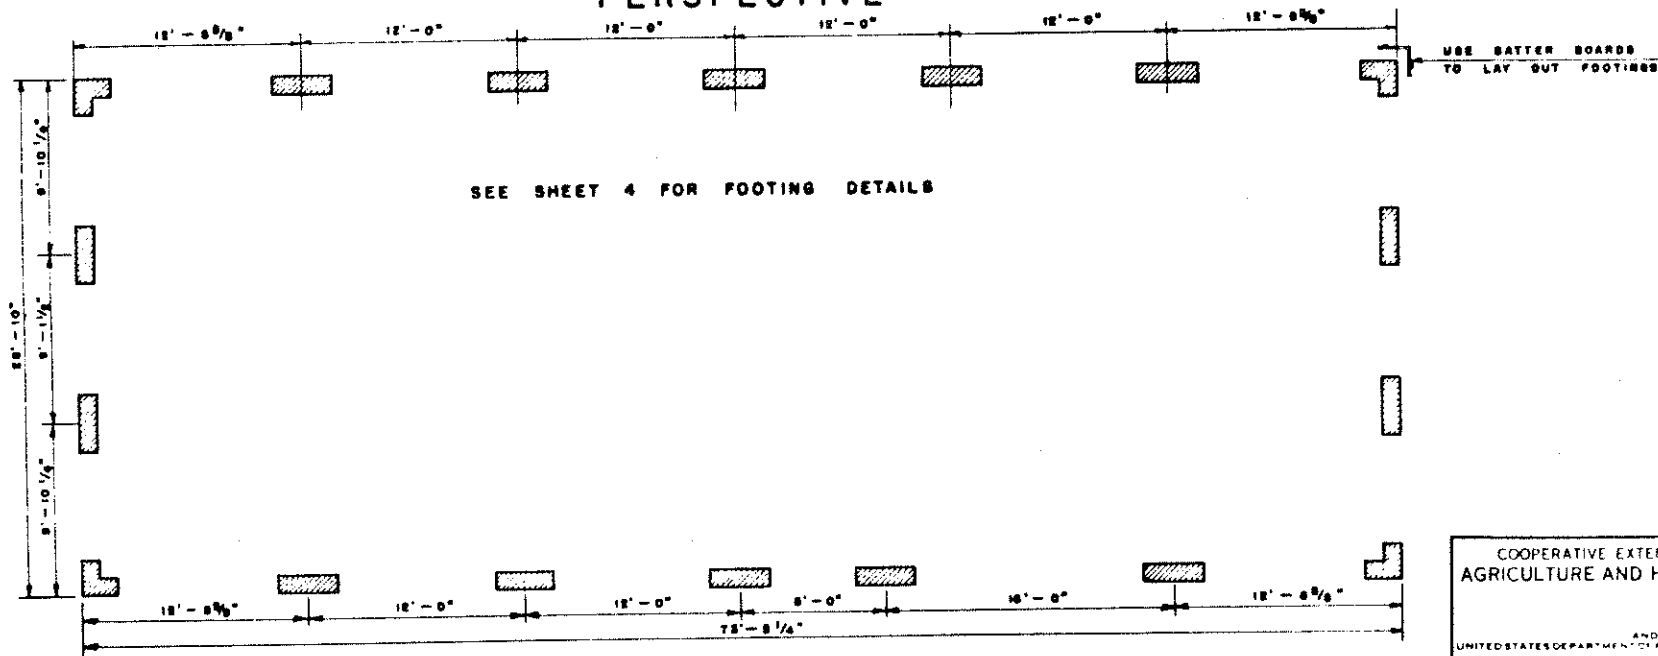

FOOTING PLAN

IN COOPERATION WITH
 PORTLAND CEMENT ASSOCIATION
 DESIGNED BY: E. A. OLSON
 L. E. DONEGAN


NEBR. PLAN NO. 10741-15

COOPERATIVE EXTENSION WORK IN
 AGRICULTURE AND HOME ECONOMICS


AND
 UNITED STATES DEPARTMENT OF AGRICULTURE COOPERATING

MACHINE SHED
 TILT-UP CONCRETE CONSTRUCTION

NEBR. '68	EX. 6060	SHEET 1 OF 4
-----------	----------	--------------

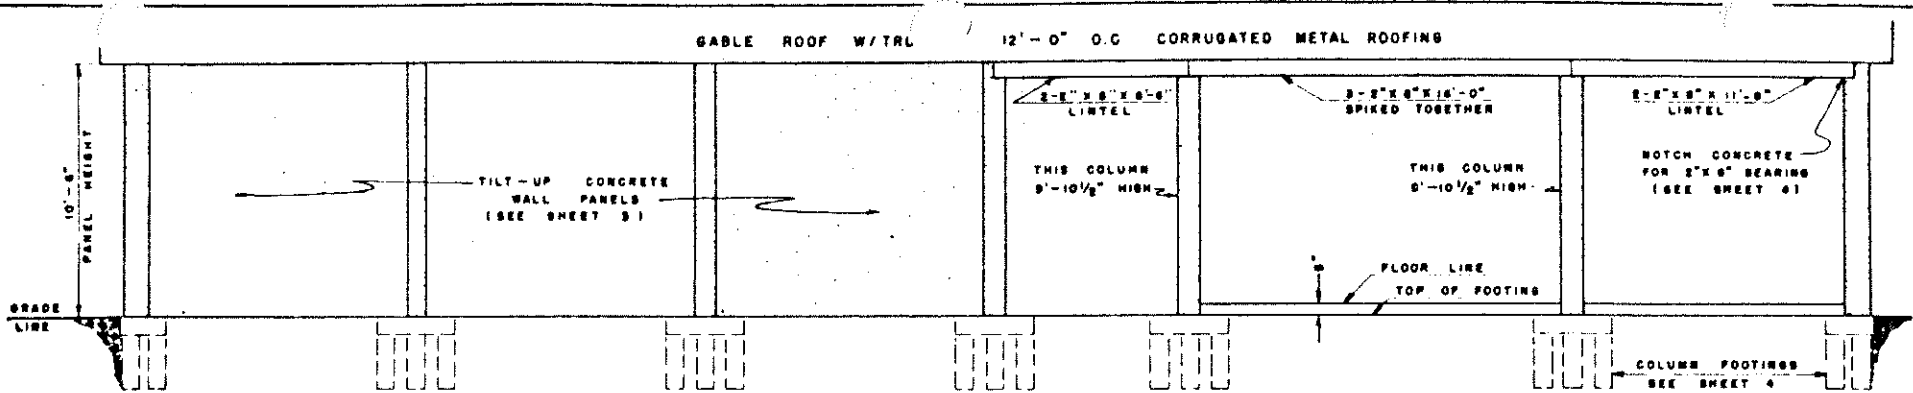

WEST ELEVATION

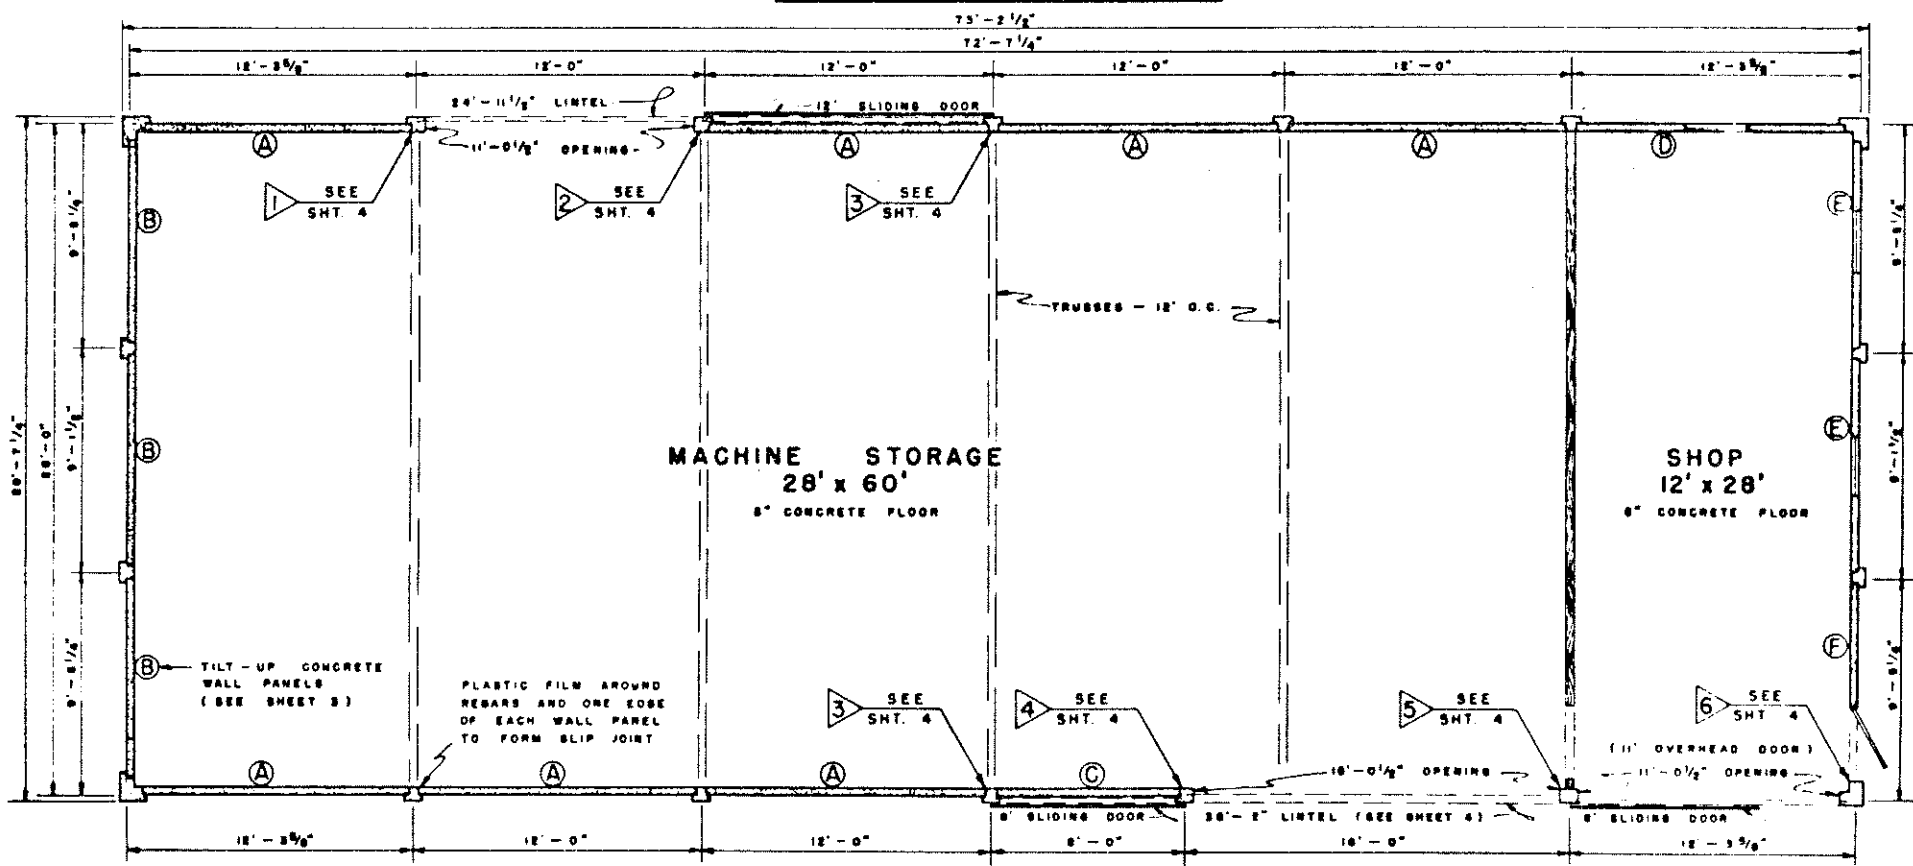



FLOOR PLAN

COOPERATIVE EXTENSION WORK IN
 AGRICULTURE AND HOME ECONOMICS


AND
 UNITED STATES DEPARTMENT OF AGRICULTURE COOPERATING

MACHINE SHED
 TILT-UP CONCRETE CONSTRUCTION

NEBR '68 EX. 6060 SHEET 2 OF 8

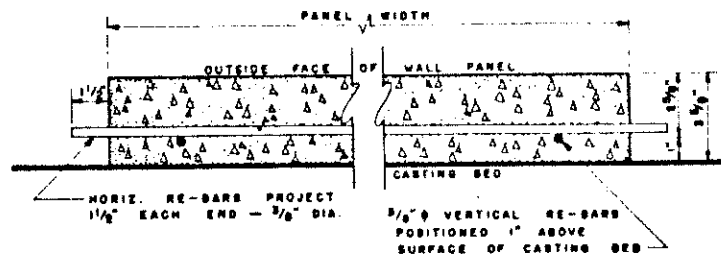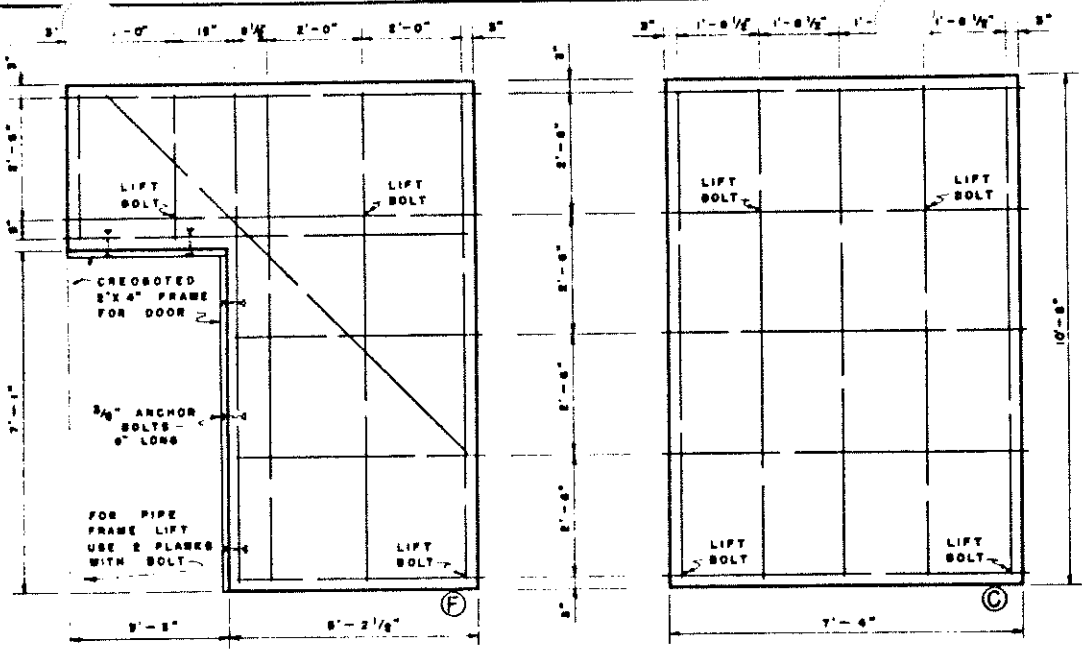

TYPICAL HORIZONTAL SECTION OF WALL PANELS

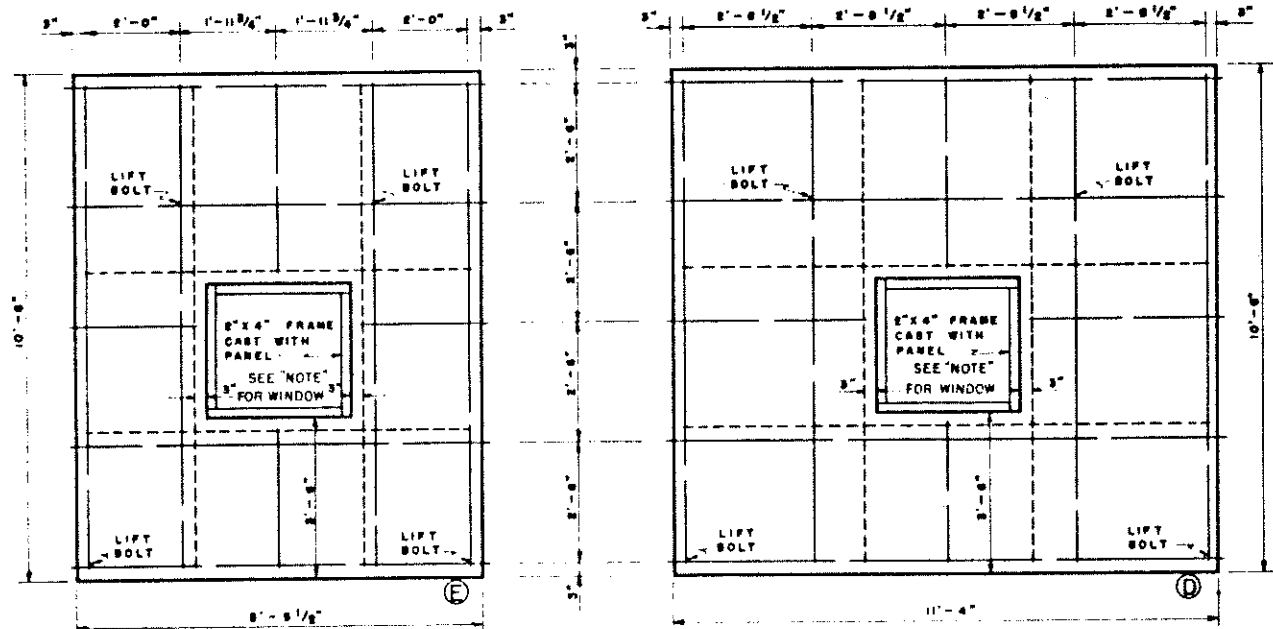

PANEL (B) IS IDENTICAL TO PANEL (E) EXCEPT WINDOW AND REINFORCING BARS (SHOWN BY SHORT DASHED LINES - - - -) ARE OMITTED AND MAIN REINFORCING BARS CARRIED THROUGH AS IN PANEL (C)

PANEL (A) IS IDENTICAL TO PANEL (D) EXCEPT WINDOW AND REINFORCING BARS (SHOWN BY SHORT DASHED LINES - - - -) ARE OMITTED AND MAIN REINFORCING BARS CARRIED THROUGH AS IN PANEL (C)

TOP 2'x4" PANEL FORMS ARE ANCHORED TO TOP OF PANEL WHEN CAST

NOTE:
WINDOWS IN PANELS "D" AND "E" TO BE 2'x12" - 6 LT. BARN BASH CENTERED HORIZONTALLY IN WALL PANEL : 3'-8" FROM PANEL BOTTOM

LAP ALL 3/8" REINFORCING BARS 8" MINIMUM


WALL PANEL DETAILS

COOPERATIVE EXTENSION WORK IN AGRICULTURE AND HOME ECONOMICS


AND UNITED STATES DEPARTMENT OF AGRICULTURE COOPERATING

MACHINE SHED TILT-UP CONCRETE CONSTRUCTION


NEBR '68 EX. 6060 SHEET 3 OF 6

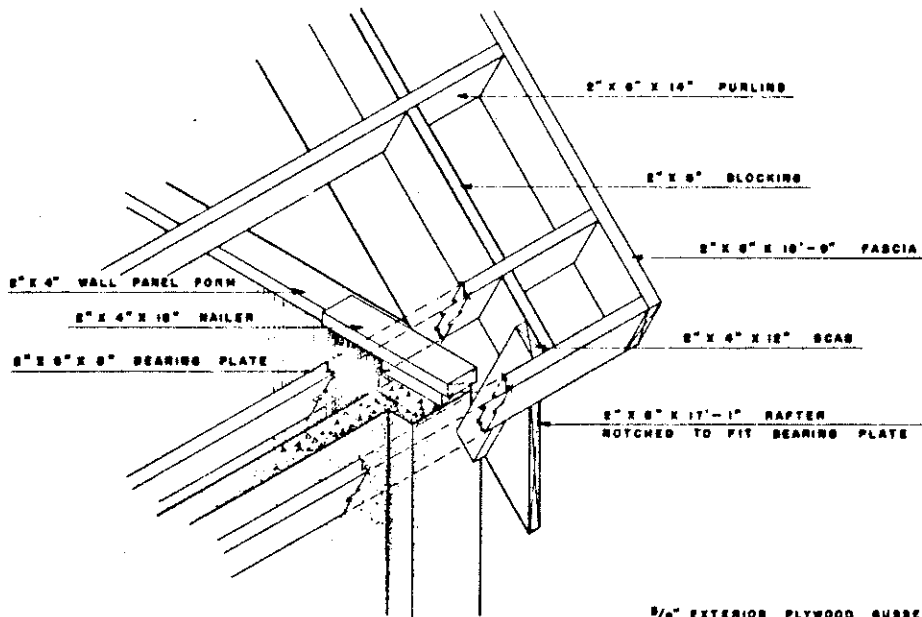

CORNER DETAIL

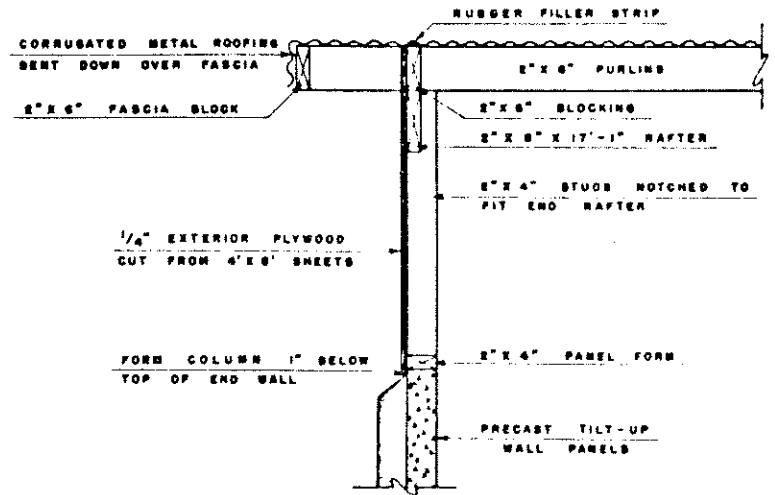

SECTION A-A

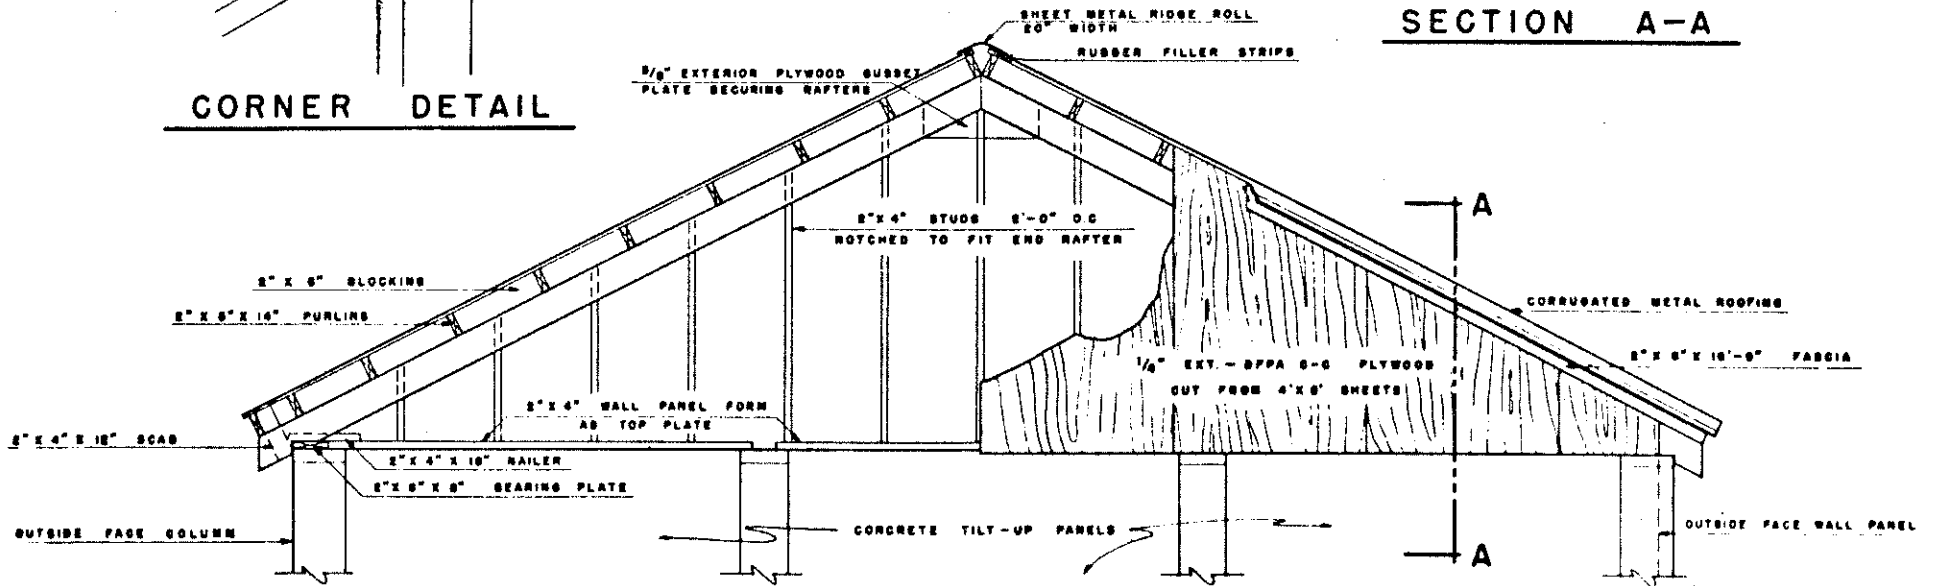

END WALL DETAIL

COOPERATIVE EXTENSION WORK IN
 AGRICULTURE AND HOME ECONOMICS

AND
 UNITED STATES DEPARTMENT OF AGRICULTURE COOPERATIVE

**MACHINE SHED
 TILT-UP CONCRETE CONSTRUCTION**

NEBR '64 EX. 6060 SHEET 6 OF 6