



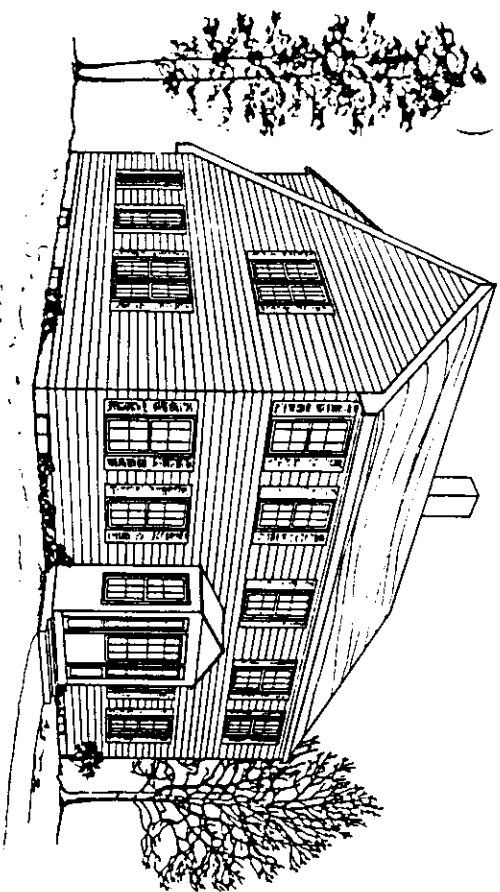


PERSPECTIVE (NOT TO SCALE)

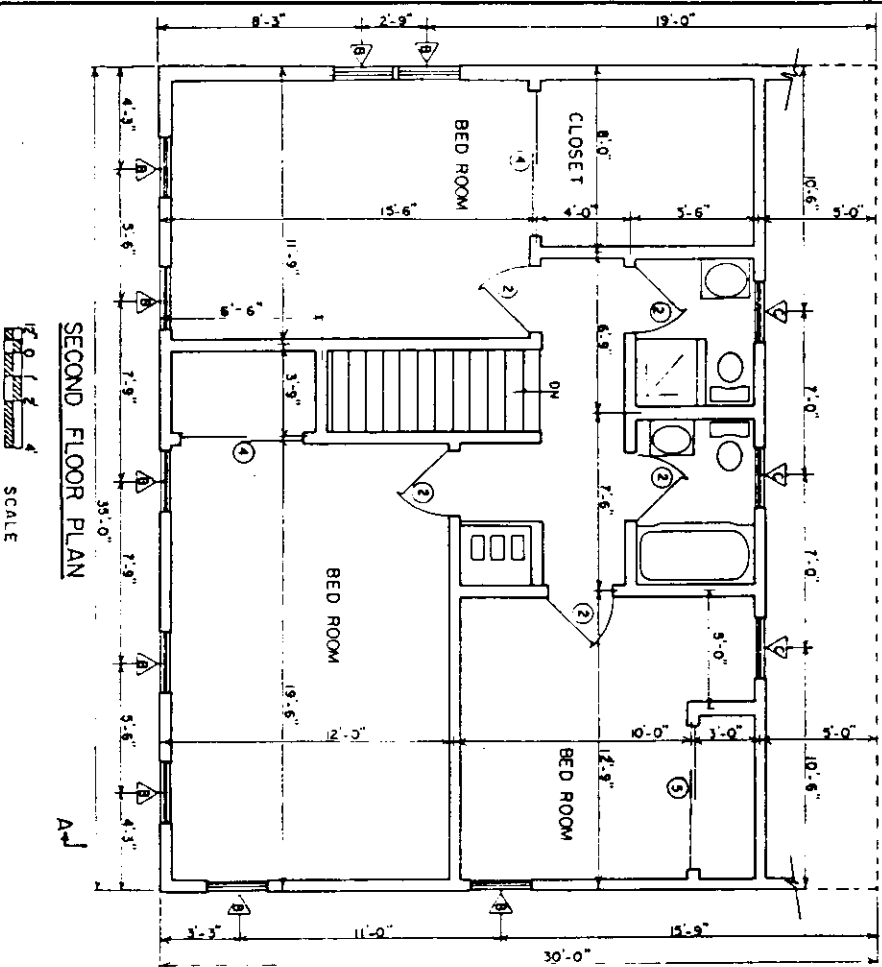

SECOND FLOOR PLAN

SCALE

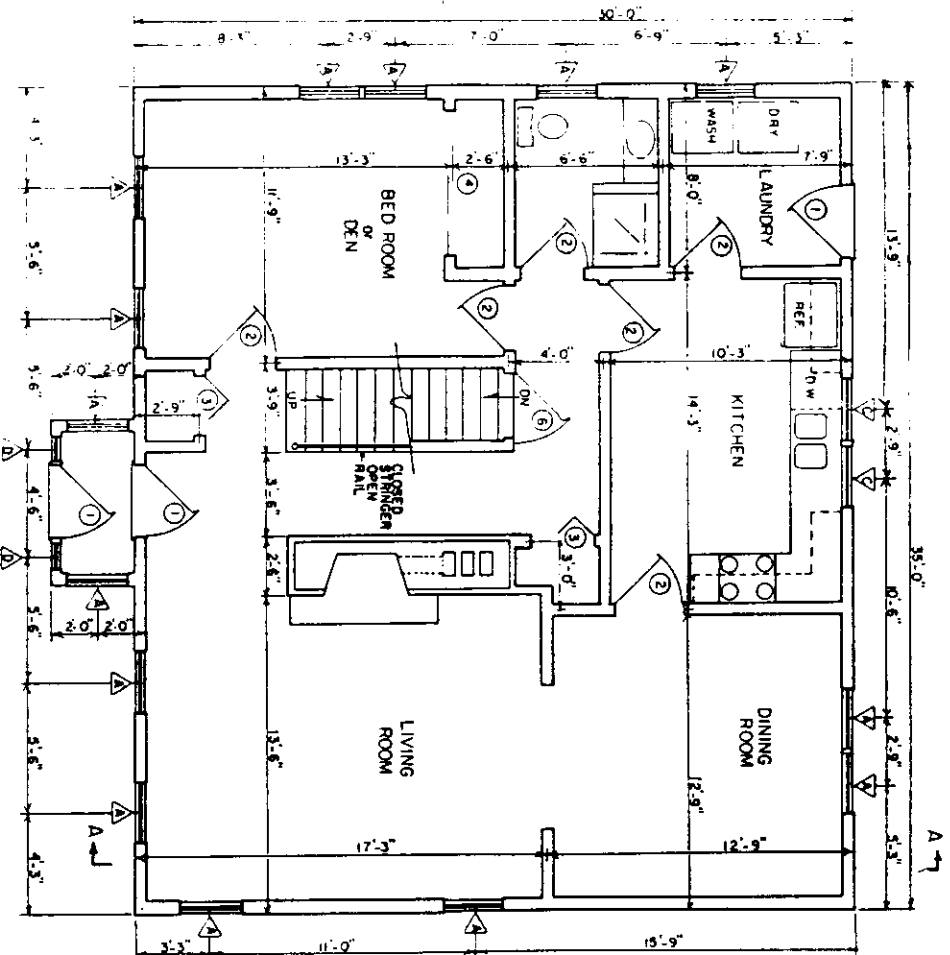

FIRST FLOOR PLAN

SCALE

2100 SQ. FT. HEATED AREA


COOPERATIVE EXTENSION SERVICE
AGRICULTURE AND HOME ECONOMICS

UNITED STATES DEPARTMENT OF AGRICULTURE COOPERATING


4 BEDROOM SALT BOX

USDA 47 7021 SHEET 1 OF 3


REV '87

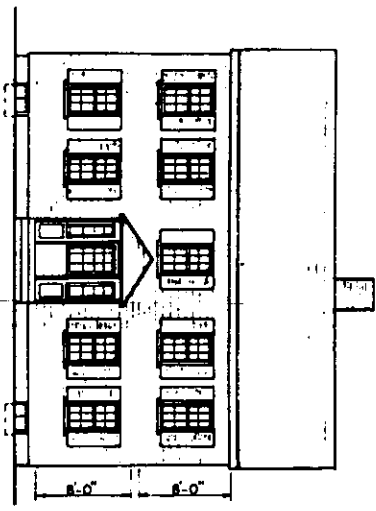


FRONT ELEVATION

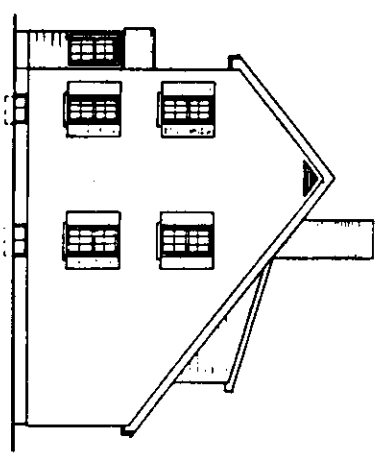

RIGHT SIDE ELEVATION

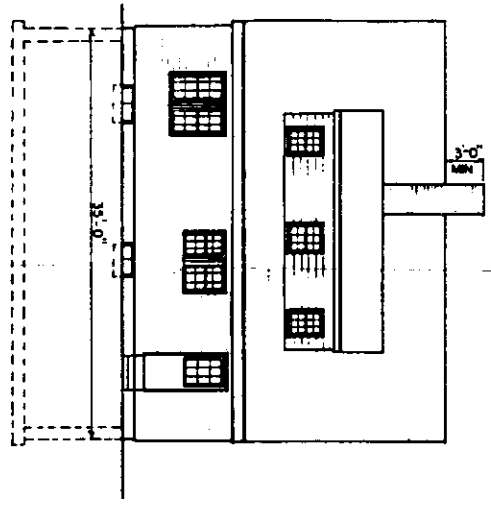


REAR ELEVATION

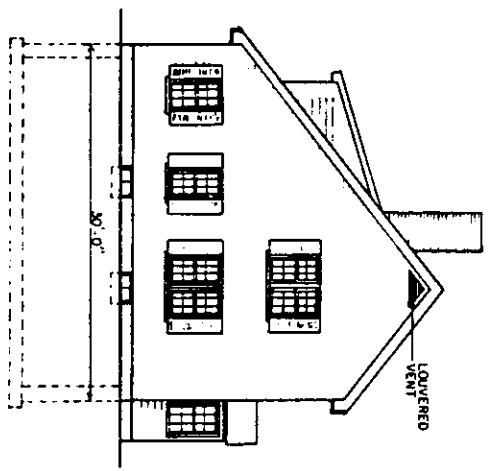


LEFT SIDE ELEVATION


ALL ELEVATIONS
1/2" = 4' SCALE

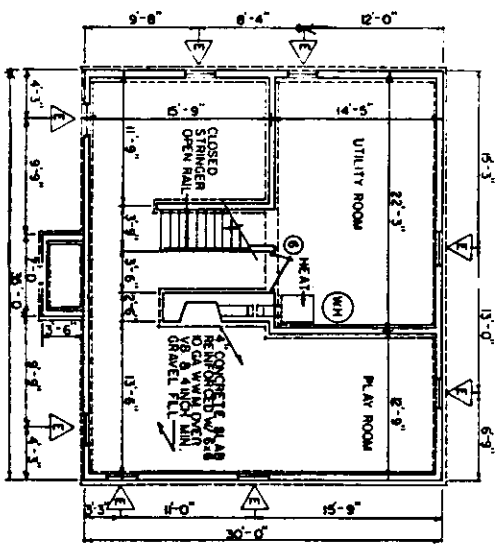

BASEMENT / FOUNDATION PLAN
1/2" = 4' SCALE

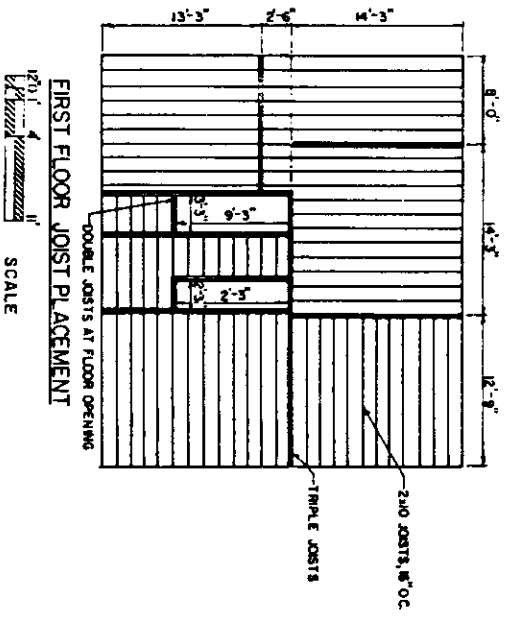

FIRST FLOOR JOIST PLACEMENT
1/2" = 4' SCALE

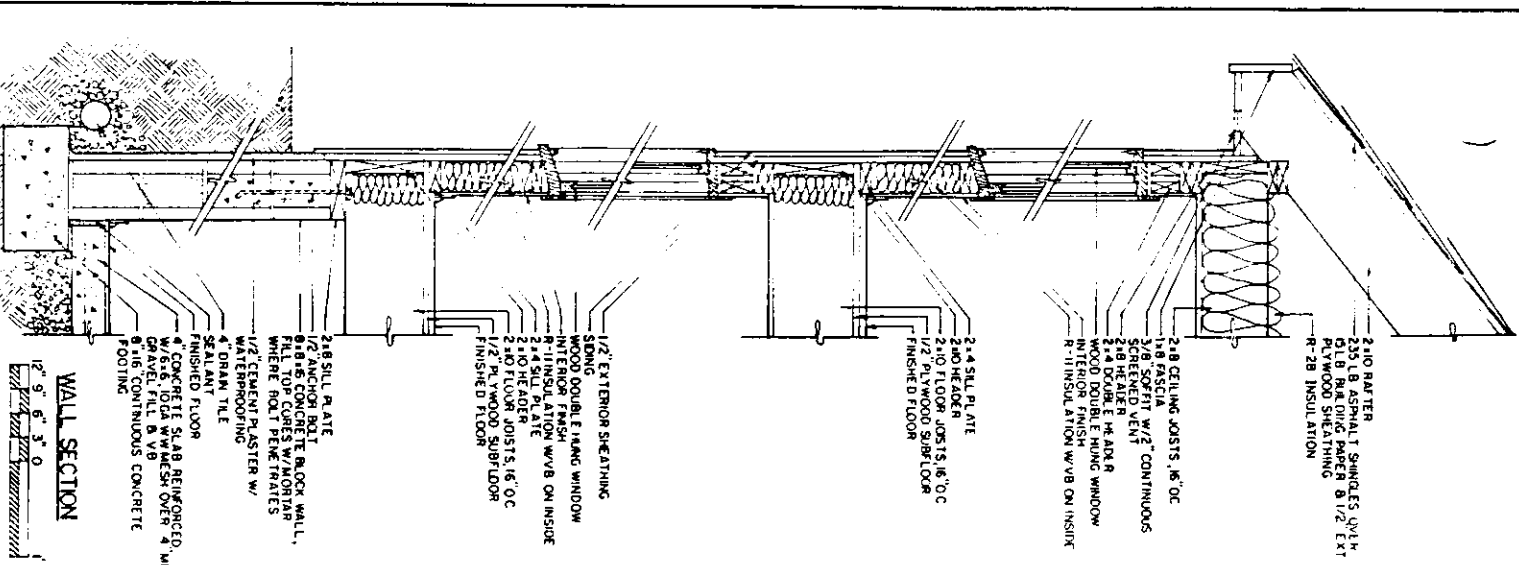


WALL SECTION
1/2" 5' 0"
1/2" 5' 0"
1/2" 5' 0"

SCALE

SECTION A-A
1/2" 5' 0"
1/2" 5' 0"
1/2" 5' 0"

SCALE

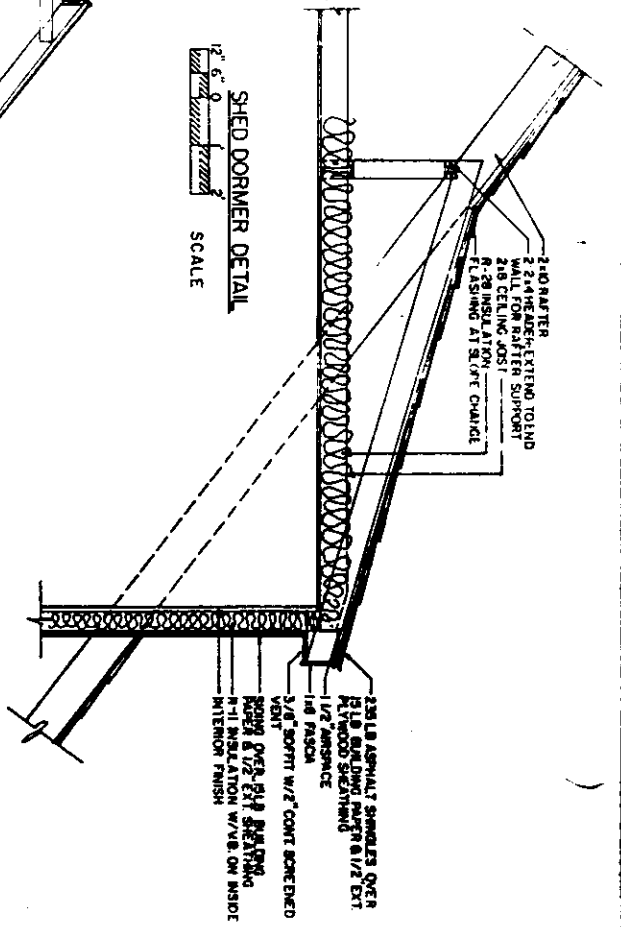

SHED DORMER DETAIL
1/2" 5' 0"
1/2" 5' 0"
1/2" 5' 0"

SCALE

- CONSTRUCTION CHECK LIST
1. CHECK LOCAL BUILDING CODE AND LOAN COMPANY CRITERIA. PURCHASE TO MEET LOCAL SNOU LOAD CRITERIA.
 2. ADEQUATELY NAIL AND ANCHOR JOISTS.
 3. SHEATH CORNERS WITH 1/2" PLYWOOD OR HIGH DENSITY FIBERBOARD OR USE DIAGONAL BRACING.
 4. USE EXTERIOR GRADED PLYWOOD WHENEVER IT MAY BE WETTED DURING OR AFTER CONSTRUCTION.
 5. PRESURE TREAT ALL WOOD WITH GROUND CONTACT AND PROVIDE OTHER NEEDED TREATMENT CONTROL.
 6. R VALUES DEPEND ON LOCAL CLIMATE AND FUEL COSTS.
 7. PROVIDE 1 SQ FT OF ATTIC VENT OPENINGS FOR EACH 150 SQ FT OF CEILING.
 8. WATERPROOF ALL OPENINGS AND JOINTS.
 9. DOUBLE JOISTS UNDER TUBS AND OTHER HEAVY LOADS.

COOPERATIVE EXTENSION SERVICE AGRICULTURE AND HOME ECONOMICS			
UNITED STATES DEPARTMENT OF AGRICULTURE COOPERATION			
4	BEDROOM	SALTBOX	
USDA 47	7021	SHEET 3 OF 3	
REV. 87			