


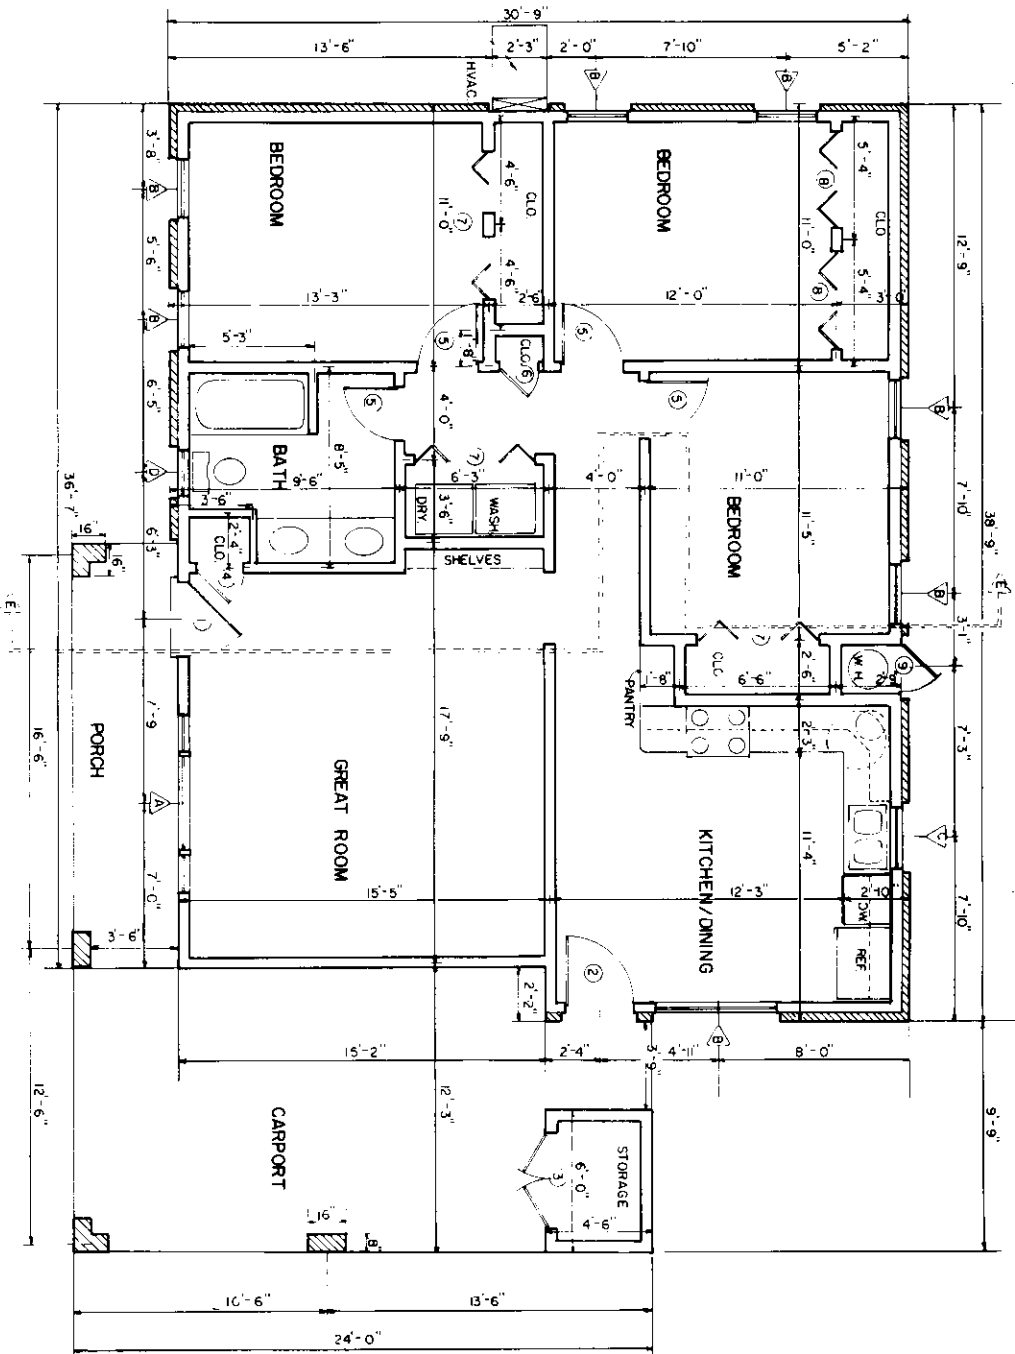

FLOOR PLAN
1/4" = 1'-0"
SCALE

1104 sq. ft., HEATED AREA

WINDOW SCHEDULE		
MARK	SIZE	NO. REQ.
A	7'-6" x 4'-0"	2
B	2'-6" x 4'-0"	7
C	2'-6" x 3'-0"	1
D	2'-0" x 2'-6"	1

USE INSULATED GLASS FOR ALL WINDOWS.

DOOR SCHEDULE		
MARK	SIZE	NO. REQ.
1	3'-0" x 6'-8"	1
2	2'-8" x 6'-8"	1
3	2'-0" x 6'-8"	2
4	2'-0" x 6'-8"	1
5	2'-6" x 6'-8"	4
6	1'-9" x 6'-8"	1
7	2'-6" x 6'-8"	6
8	2'-0" x 6'-8"	4
9	2'-0" x 6'-8"	1


- CONSTRUCTION CHECK LIST
- CHECK LOCAL BUILDING CODE AND LOAN COMPANY CRITERIA (CHAPTERS MEET 20 LB./SQ. FT. SNOW LOAD CRITERIA).
 - ADEQUATELY NAIL AND ANCHOR JOINTS.
 - USE EXTERIOR GLUED PLYWOOD WEATHER IT MAY BE WETTED DURING OR AFTER CONSTRUCTION. PRESSURE TREAT ALL WOOD WITH GROUND CONTACT AND PROVIDE OTHER NEEDED TERMITE CONTROL.
 - R VALUES DEPEND ON LOCAL CLIMATE AND FUEL COSTS.
 - PROVIDE 1 SQ. FT. OF ATTIC VENT OPENINGS FOR EACH 150 SQ. FT. OF CEILING.
 - WEATHERIZE ALL OPENINGS AND JOINTS.
 - SHEATH CORNERS WITH 1/2" PLYWOOD OR HIGH DENSITY FIBERBOARD OR USE DIAGONAL BRACING.
 - THICKENED SENCE SLAB IS USED IN WARM CLIMATES WHERE NO FROST ACTION OCCURS & SOIL CONDITIONS PERMIT. WHERE FROST ACTION OCCURS & SOIL CONDITIONS DO NOT PERMIT, CONSULT LOCAL BUILDING CODES FOR REQUIRED FOOTING DESIGN.

COOPERATIVE EXTENSION SERVICE
AGRICULTURE AND HOME ECONOMICS

UNITED STATES DEPARTMENT OF AGRICULTURE COOPERATING

SIMPLICITY


MISS '85 7263 SHEET 1 OF 3

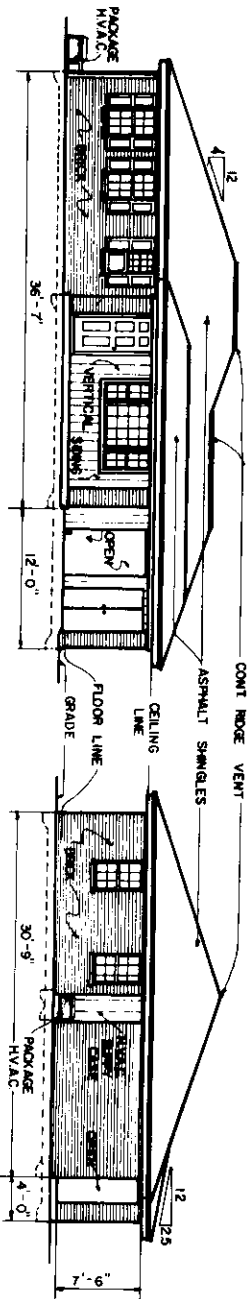


FRONT ELEVATION



SCALE

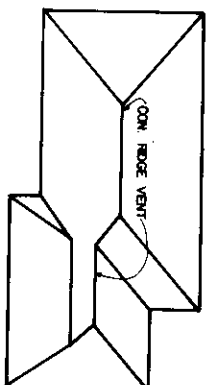


LEFT ELEVATION

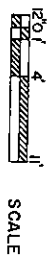


SCALE

ROOF PLAN

(NOT TO SCALE)

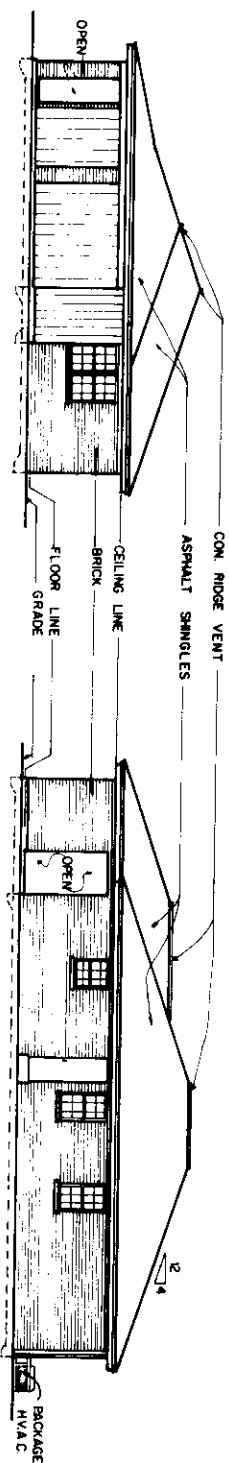

RIGHT ELEVATION

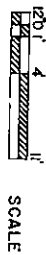


SCALE

BACK ELEVATION



SCALE

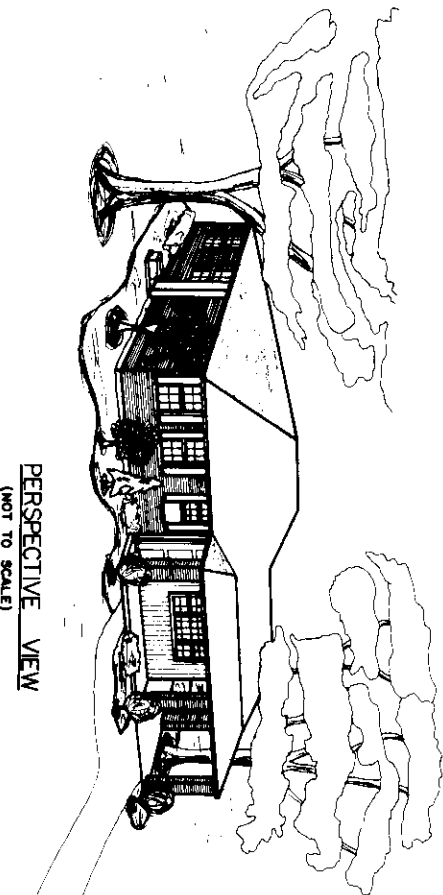

PERSPECTIVE VIEW

(NOT TO SCALE)

COOPERATIVE EXTENSION SERVICE
AND
UNITED STATES DEPARTMENT OF AGRICULTURE COOPERATING

SIMPLICITY

MISS 85 7263 SHEET 2 OF 3

