



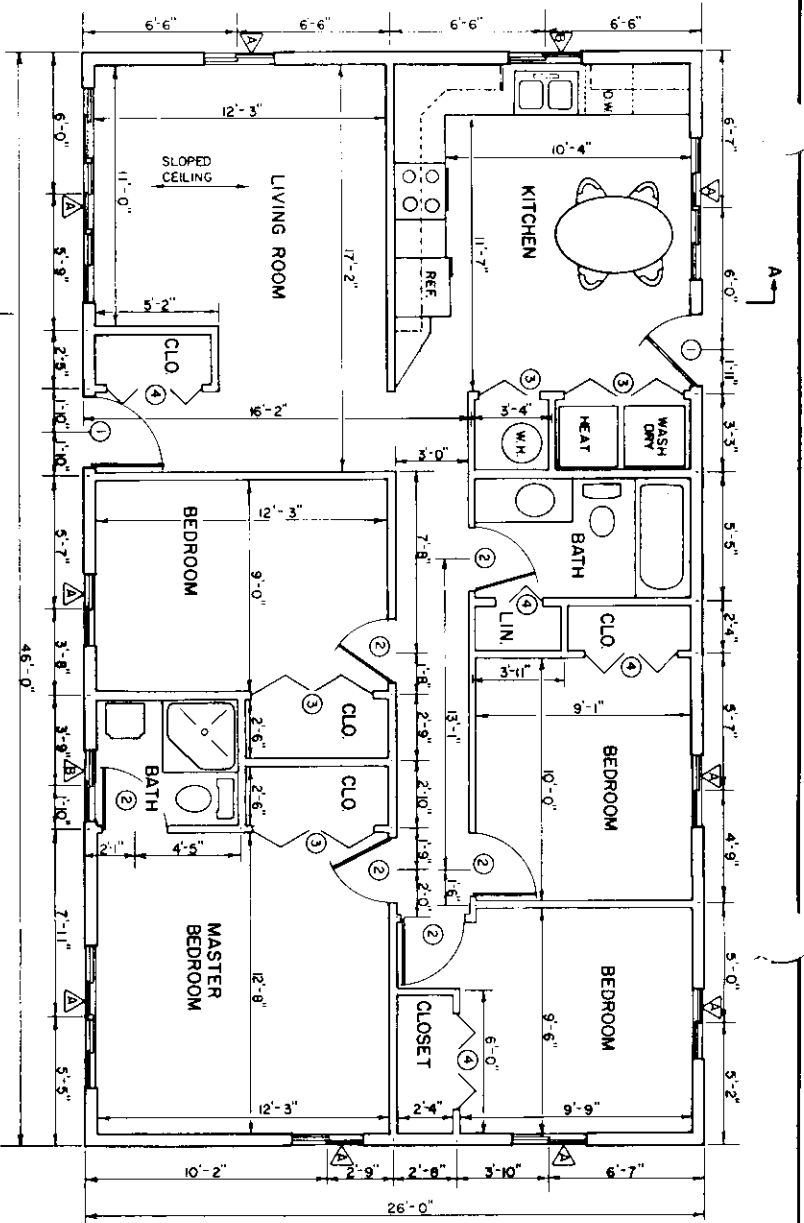


FLOOR PLAN

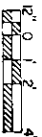

WINDOW SCHEDULE			
SYMBOL	SIZE	DESCRIPTION	No.
A	3'-0" x 4'-4"	WOOD SLIDING WINDOWS	13
B	3'-0" x 3'-0"	WOOD SLIDING WINDOWS	2
NOTE: USE INSULATED GLASS FOR ALL WINDOWS			
DOOR SCHEDULE			
SYMBOL	SIZE	DESCRIPTION	No.
1	3'-0" x 6'-8"	WOOD SOLID CORE, EXTERIOR	2
2	2'-8" x 6'-8"	WOOD HOLLOW CORE, INTERIOR	6
3	2'-6" x 6'-8"	WOOD BIFOLD	7
4	2'-0" x 6'-8"	WOOD BIFOLD	7

CONSTRUCTION CHECK LIST

- CHECK LOCAL BUILDING CODE AND LOAN COMPANY CRITERIA. RAFTERS MEET 30 LB/SQ. FT. SNOW LOAD CRITERIA.
- ADEQUATELY NAIL AND ANCHOR JOINTS.
- SHEATH CORNERS WITH 1/2" PLYWOOD OR HIGH DENSITY FIBERBOARD OR USE DIAGONAL BRACING.
- USE EXTERIOR GLUED PLYWOOD WHEREVER IT MAY BE WETTED DURING OR AFTER CONSTRUCTION.
- PRESSURE TREAT ALL WOOD WITH GROUND CONTACT AND PROVIDE OTHER NEEDED TERMITE CONTROL.
- R VALUES DEPEND ON LOCAL CLIMATE AND FUEL COSTS.
- PROVIDE 1 SQ. FT. OF ATTIC VENT OPENINGS FOR EACH 150 SQ. FT. OF CEILING.
- WEATHERIZE ALL OPENINGS AND JOINTS.

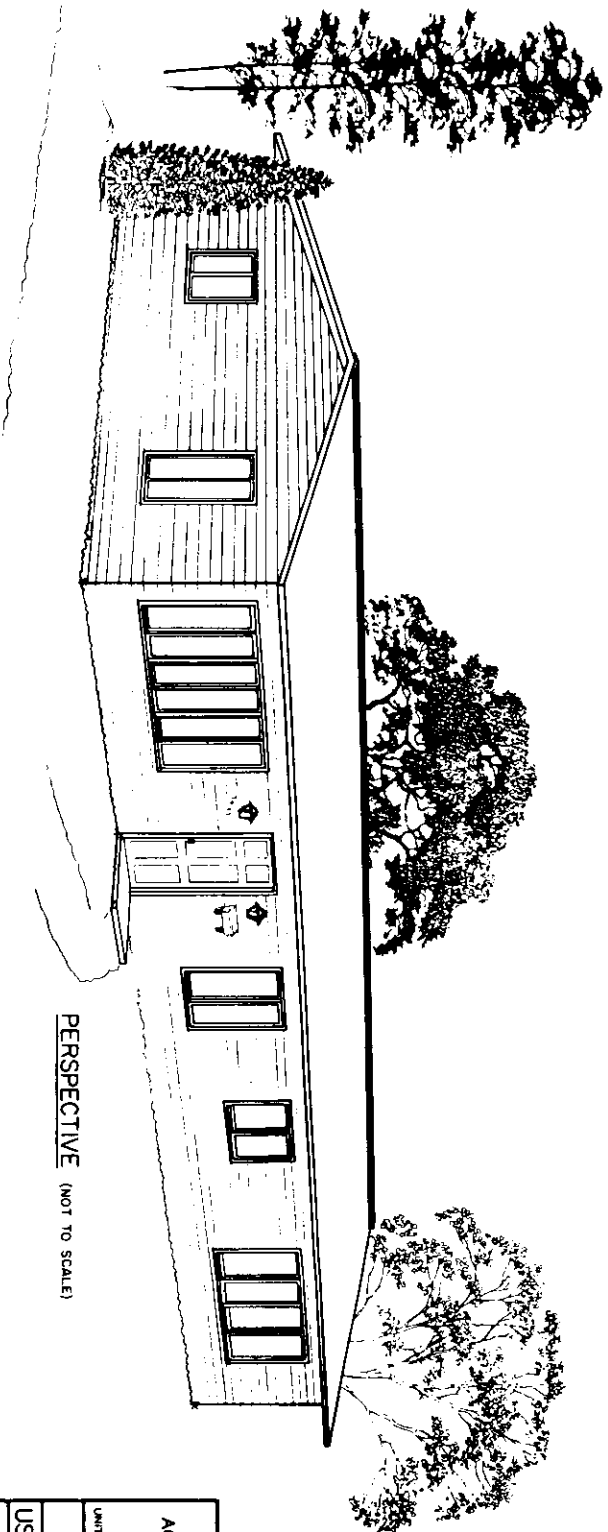


PERSPECTIVE (NOT TO SCALE)

COOPERATIVE EXTENSION SERVICE
AGRICULTURE AND HOME ECONOMICS


UNITED STATES DEPARTMENT OF AGRICULTURE COOPERATING

FOUR BEDROOM FARMHOUSE

USDA '86 7266 SHEET 1 OF 2

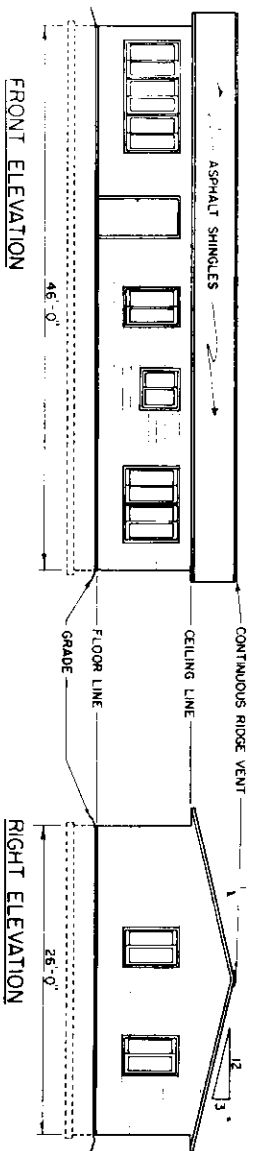

FRONT ELEVATION

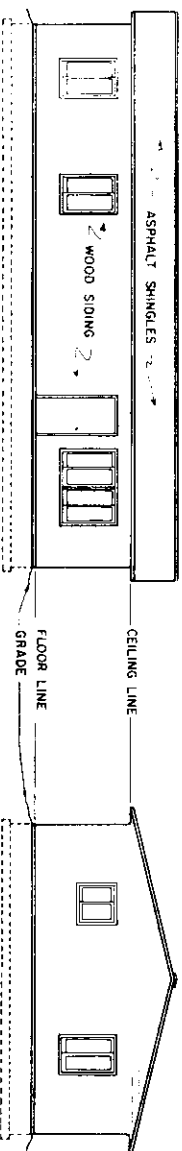


REAR ELEVATION



ELEVATIONS



LEFT ELEVATION

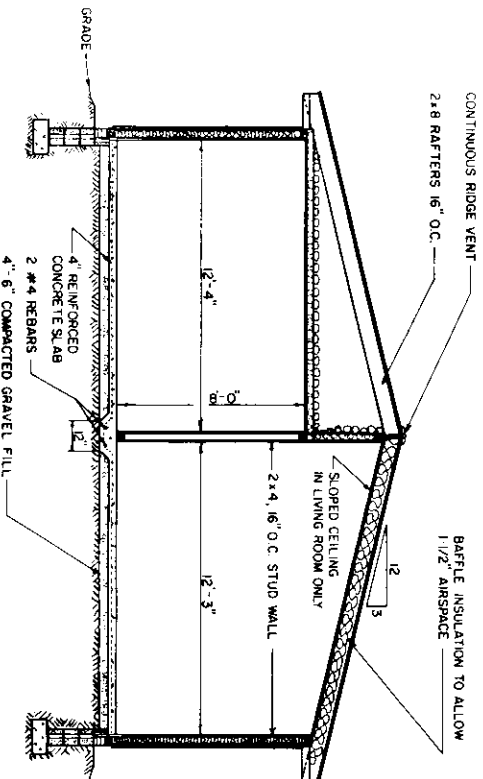


SECTION A-A

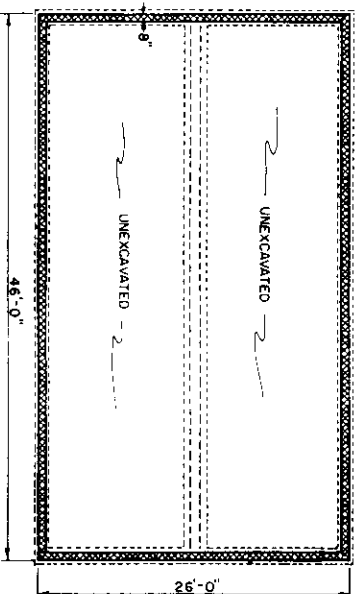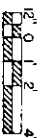

FOUNDATION PLAN



TYPICAL WALL SECTION

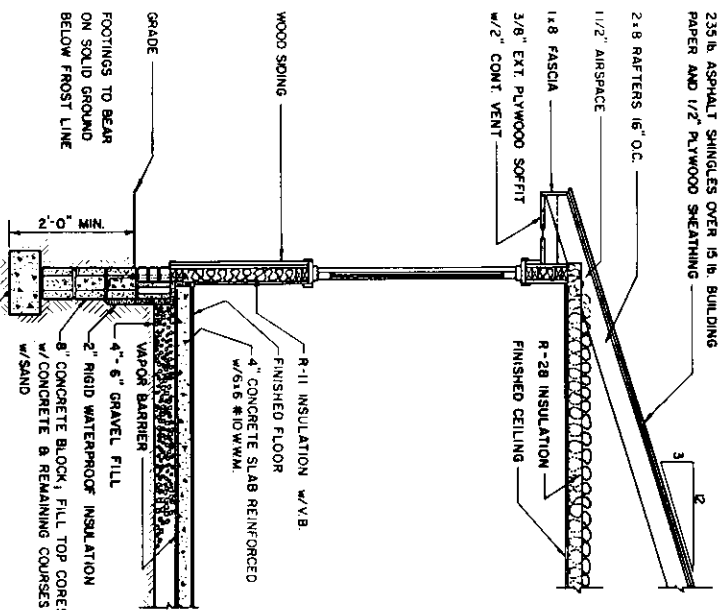

COOPERATIVE EXTENSION SERVICE
AGRICULTURE AND HOME ECONOMICS

UNITED STATES DEPARTMENT OF AGRICULTURE COOPERATING

FOUR BEDROOM FARMHOUSE

USDA 1986 7266 SHEET 2 OF 2