


6x6 PRESSURE TREATED POSTS
8'0" O.C.

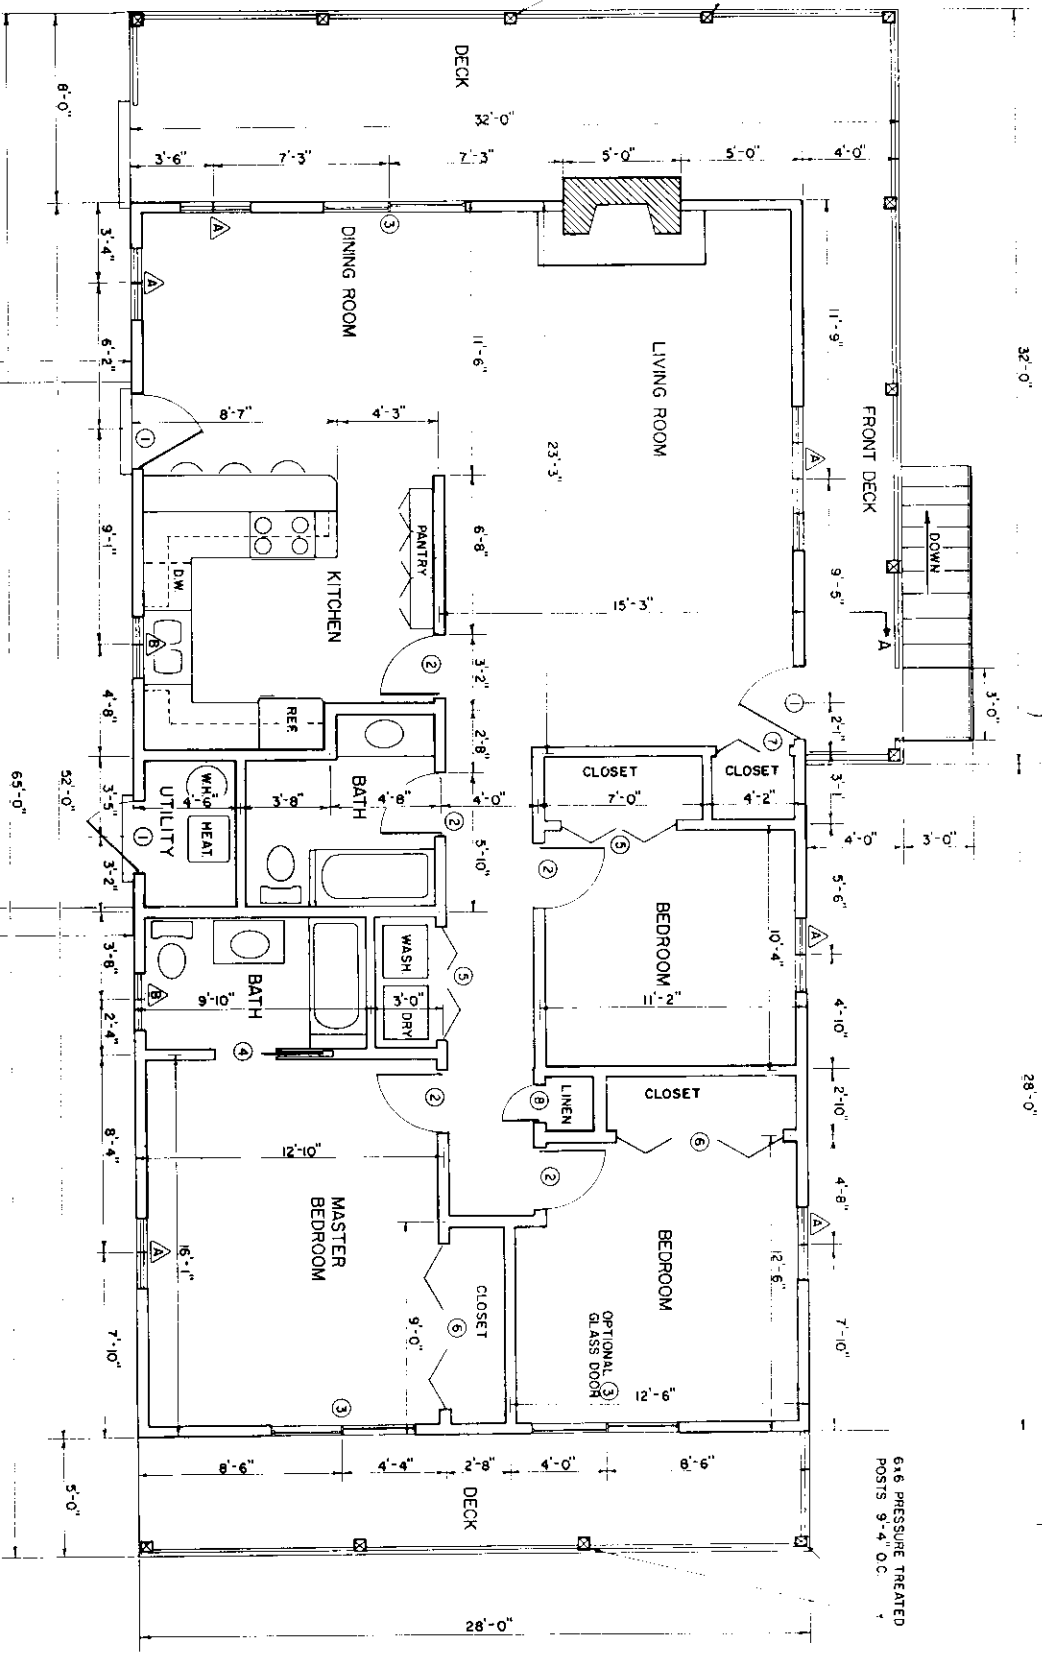

6x6 PRESSURE TREATED
POSTS 9'-4" O.C.


HEATED AREA 1452 SQ. FT.

SYMBOL	SIZE	DESCRIPTION	NO.
1	3'-0" x 6'-6"	WOOD SGLTD. CORE, EXTERIOR	3
2	2'-8" x 6'-8"	WOOD SGLTD. CORE, INTERIOR	5
3	6'-0" x 6'-8"	SLIDING GLASS, EXTERIOR	1
4	2'-6" x 6'-8"	POCKET DOOR	4
5	2'-4" x 6'-8"	WOOD BIFOLD	4
6	3'-0" x 6'-8"	WOOD BIFOLD	4
7	3'-0" x 6'-8"	WOOD BIFOLD	1
8	1'-6" x 6'-8"	WOOD HOLLOW CORE, INTERIOR	1

SYMBOL	SIZE	DESCRIPTION	NO.
1	3'-0" x 5'-0"	WOOD SLIDING WINDOWS	7
2	2'-5" x 3'-0"	WOOD SLIDING WINDOWS	7

NOTE: USE INSULATED GLASS IN ALL WINDOWS.
IF DOUBLE HUNG OR AWNING WINDOWS ARE PREFERRED
WINDOW OPENINGS MAY NEED TO BE ALTERED.

FLOOR PLAN

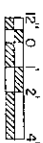


COOPERATIVE EXTENSION SERVICE
AGRICULTURE AND HOME ECONOMICS


UNITED STATES DEPARTMENT OF AGRICULTURE COOPERATING

OZARK HAVEN


ARK 1985 7265 SHEET 1 OF 3

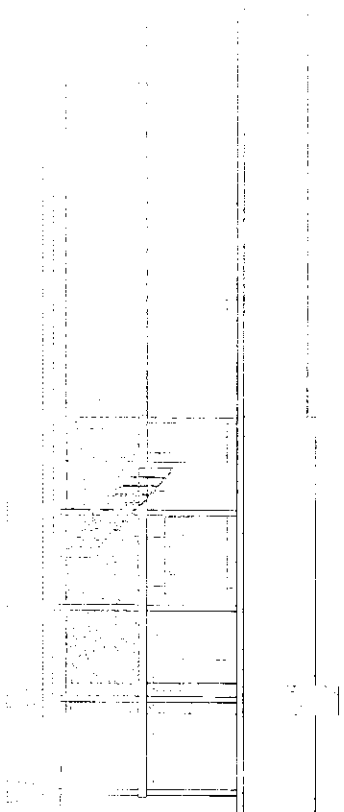


FRONT ELEVATION

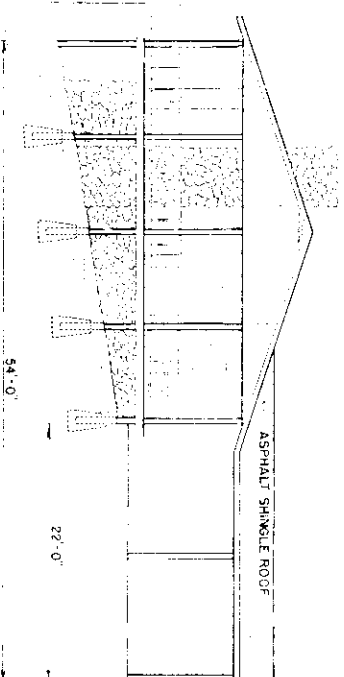


RIGHT ELEVATION

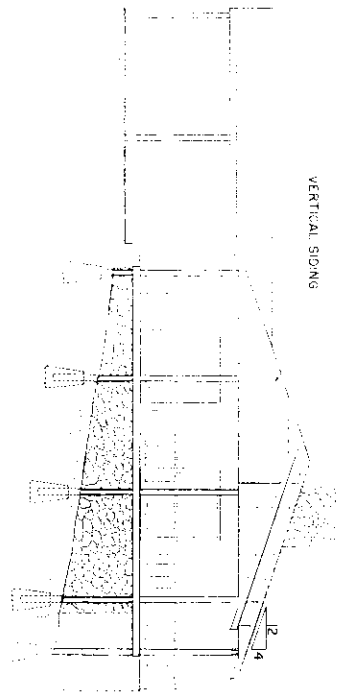


LEFT ELEVATION

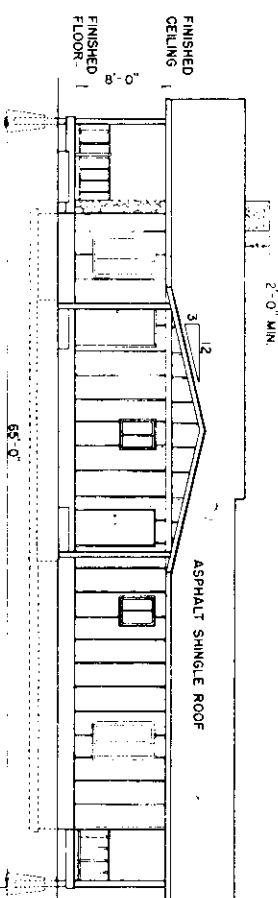

REAR ELEVATION

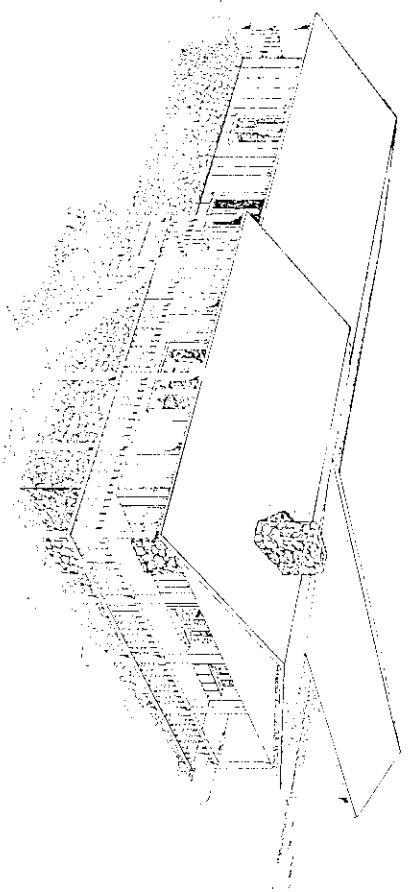

ROOF PLAN
(NOT TO SCALE)

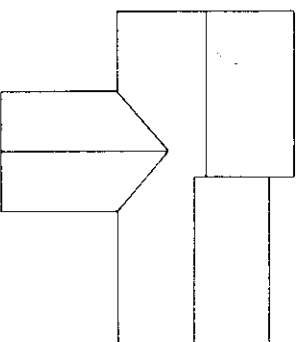

COOPERATIVE EXTENSION SERVICE
AGRICULTURE AND HOME ECONOMICS

AND
UNITED STATES DEPARTMENT OF AGRICULTURE COOPERATING

OZARK HAVEN

ARK 1985	7265	SHEET 2 OF 3
----------	------	--------------

PERSPECTIVE (NOT TO SCALE)

[illegible]

— 1" x 6" FASCIA
— 3/8" EXT. PLYWOOD SOFFIT w/ 2" CONT. SCREEN VENT
— REVERSE 0 0 B SIDING

12" C.O. 1" 2" 3"
1/4" 1/2" 3/4" 1" 2" 3"
1/4" 1/2" 3/4" 1" 2" 3"

6" x 3'-6" x 6'-0"
CONCRETE SLAB
UNDER CHIMNEY

16" MIN.

10"

16" MIN.

16"

4-1/2" REBAR

CROSS BAR 4-0" O.C.

4-6" GRAVEL FILL

5 MIL POLY

4" CONCRETE SLAB REINFORC W/ 5x8, 10 GA. W/M.

8" CONCRETE BLOCK

FLASHING

2x8 TREATED PLATE

ANCHOR BOLT 16" DEEP, 8" O.C.

COOPERATIVE EXTENSION SERVICE	
AGRICULTURE AND HOME ECONOMICS	
UNITED STATES DEPARTMENT OF AGRICULTURE COOPERATION	
AND	
OZARK HAVEN	
ARK 1985	7265
	SHEET 3 OF 3