



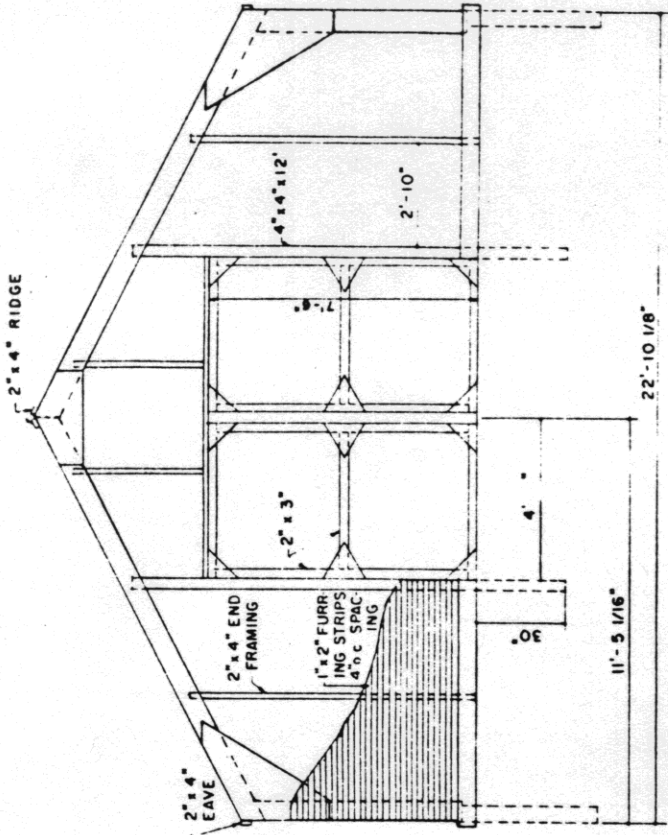


SIDE ELEVATION

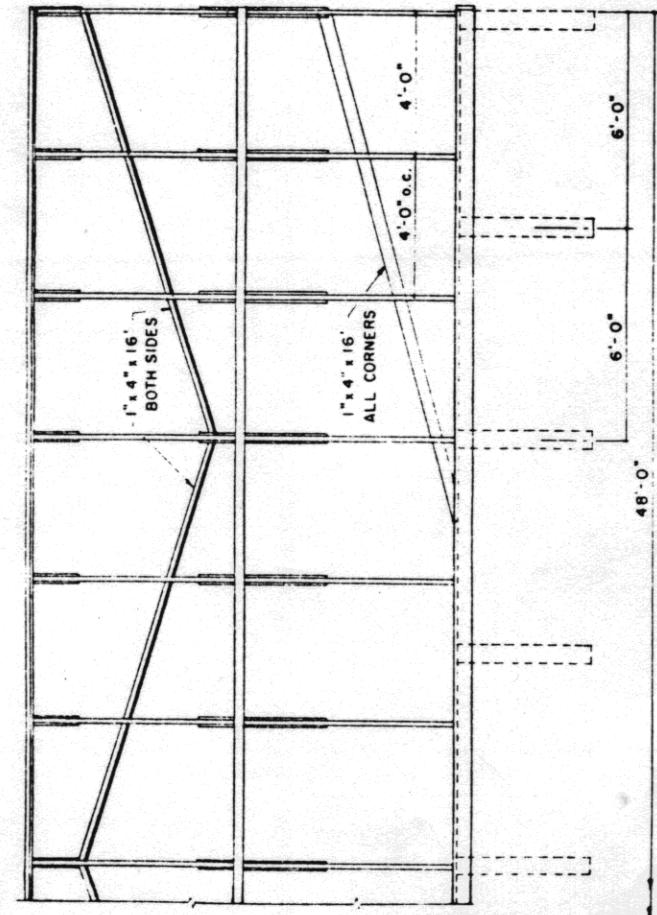

END ELEVATION


NOTE:
END WALLS MAY BE LEFT OPEN IF
STRUCTURE IS USED FOR RETAIL SALES

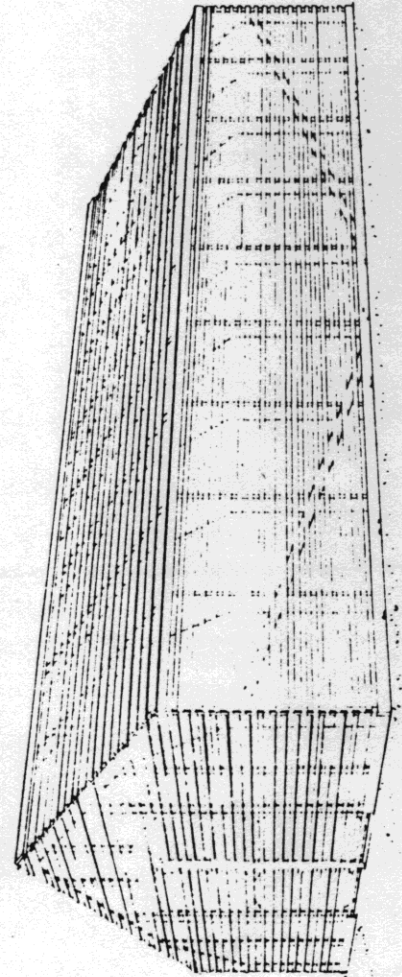

PERSPECTIVE

COOPERATIVE EXTENSION WORK IN AGRICULTURE AND HOME ECONOMICS			
UNITED STATES DEPARTMENT OF AGRICULTURE COOPERATING			
LATH HOUSE			
CONN.	EX. 6064	SHEET 1 OF 2	


UNIV. OF CONN. PLAN NO. 236
J. W. BARTON, JR.
R. E. PHILLIPS

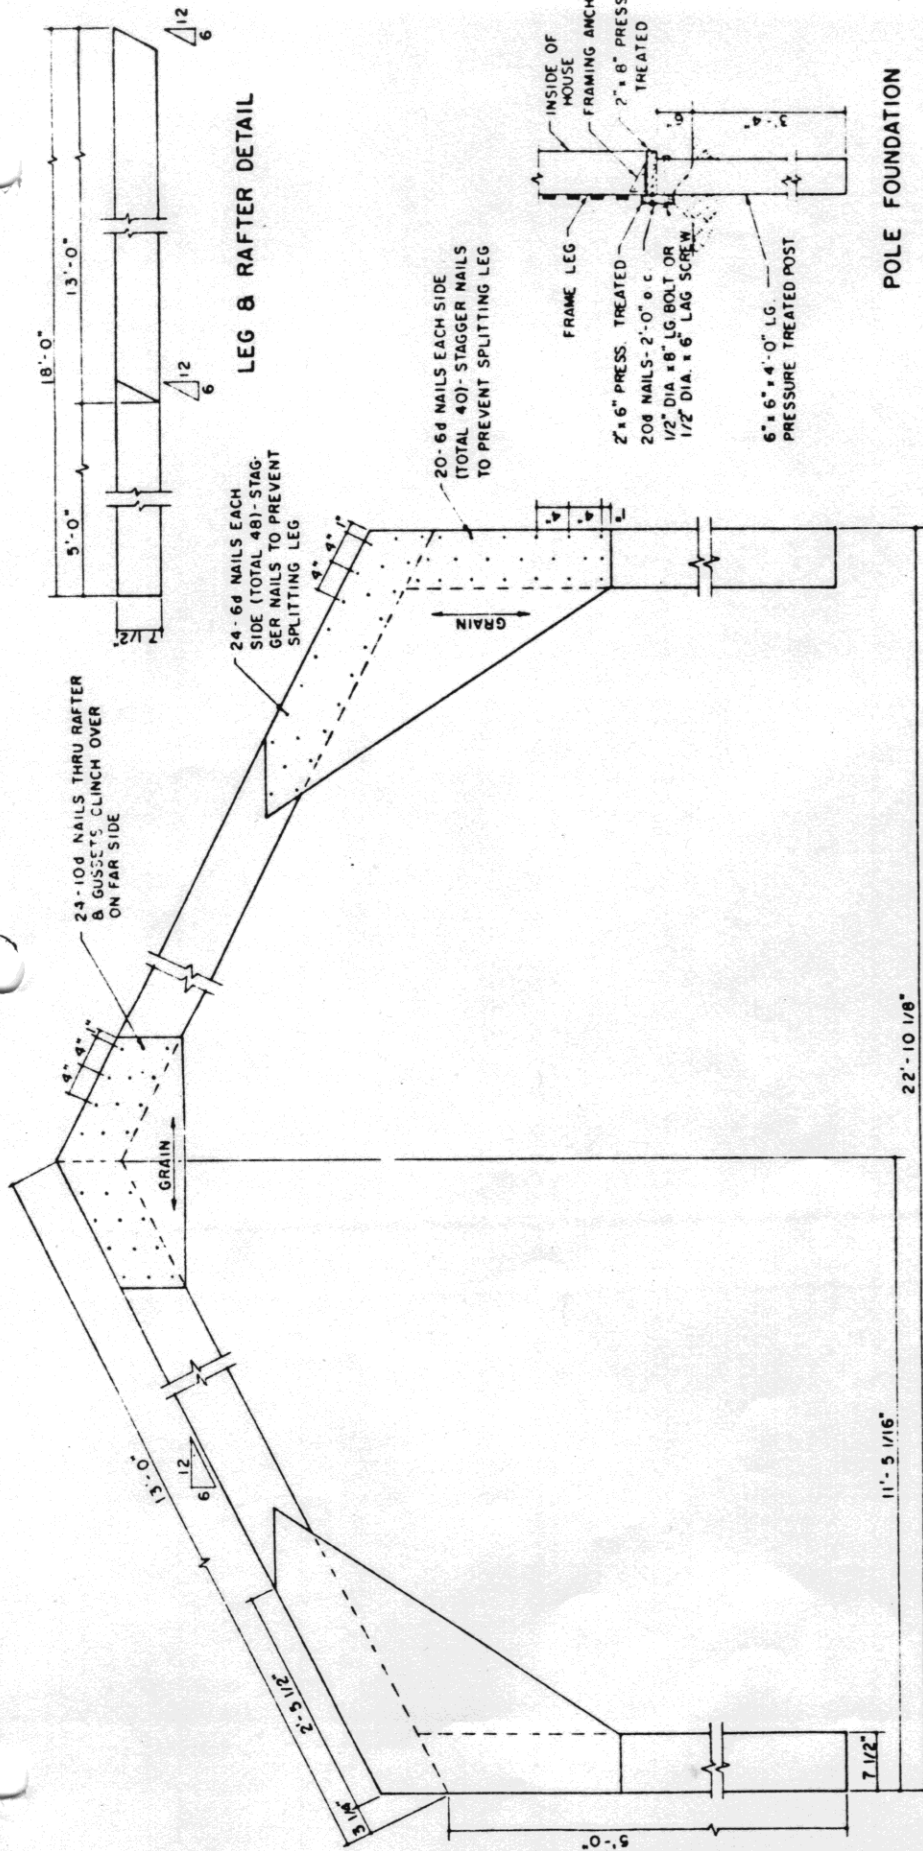

LEG & RAFTER DETAIL

POLE FOUNDATION

FRAME DETAIL

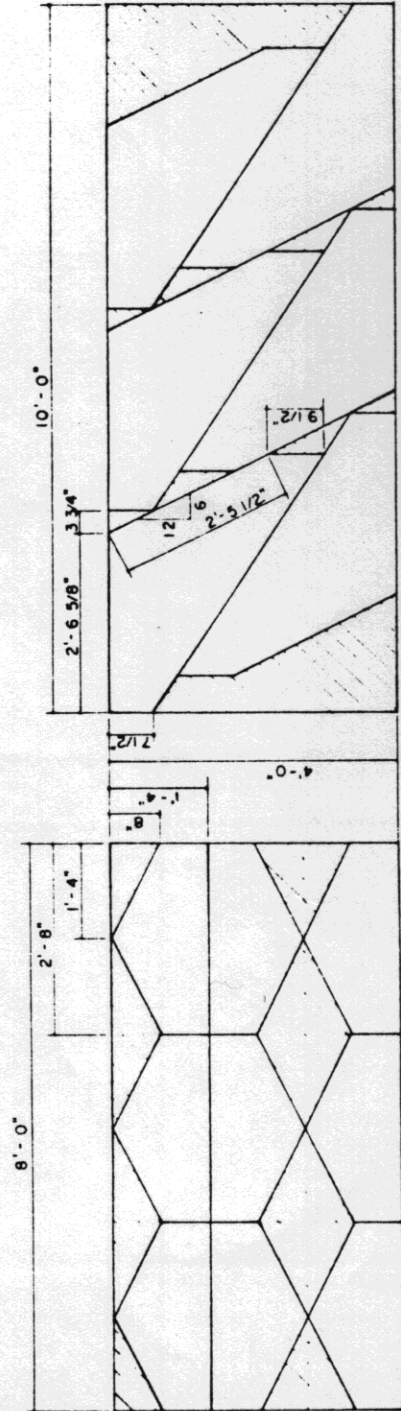

CROWN GUSSET CUTTING DIAGRAM

EAVE GUSSET CUTTING DIAGRAM

NOTES

1. USE 3/8" STRUCTURAL I PLYWOOD FOR GUSSETS
2. FRAME MEMBERS TO BE CONSTRUCTION GRADE FIR, MINIMUM FIBER STRESS OF 1500 LB/SQ IN
3. PRESSURE TREATED MATERIAL SHALL BE CONSTRUCTION GRADE FIR & SHALL BE PRESURE TREATED TO A PRESERVATIVE ATTENTION OF 5-7 POUNDS PER CUBIC FOOT AS PER A W P A STANDARDS.

COOPERATIVE EXTENSION WORK IN
AGRICULTURE AND HOME ECONOMICS

UNITED STATES DEPARTMENT OF AGRICULTURE COOPERATING
AND

LATH HOUSE

CONNL '89 EX. 6064 SHEET 2 OF 2