



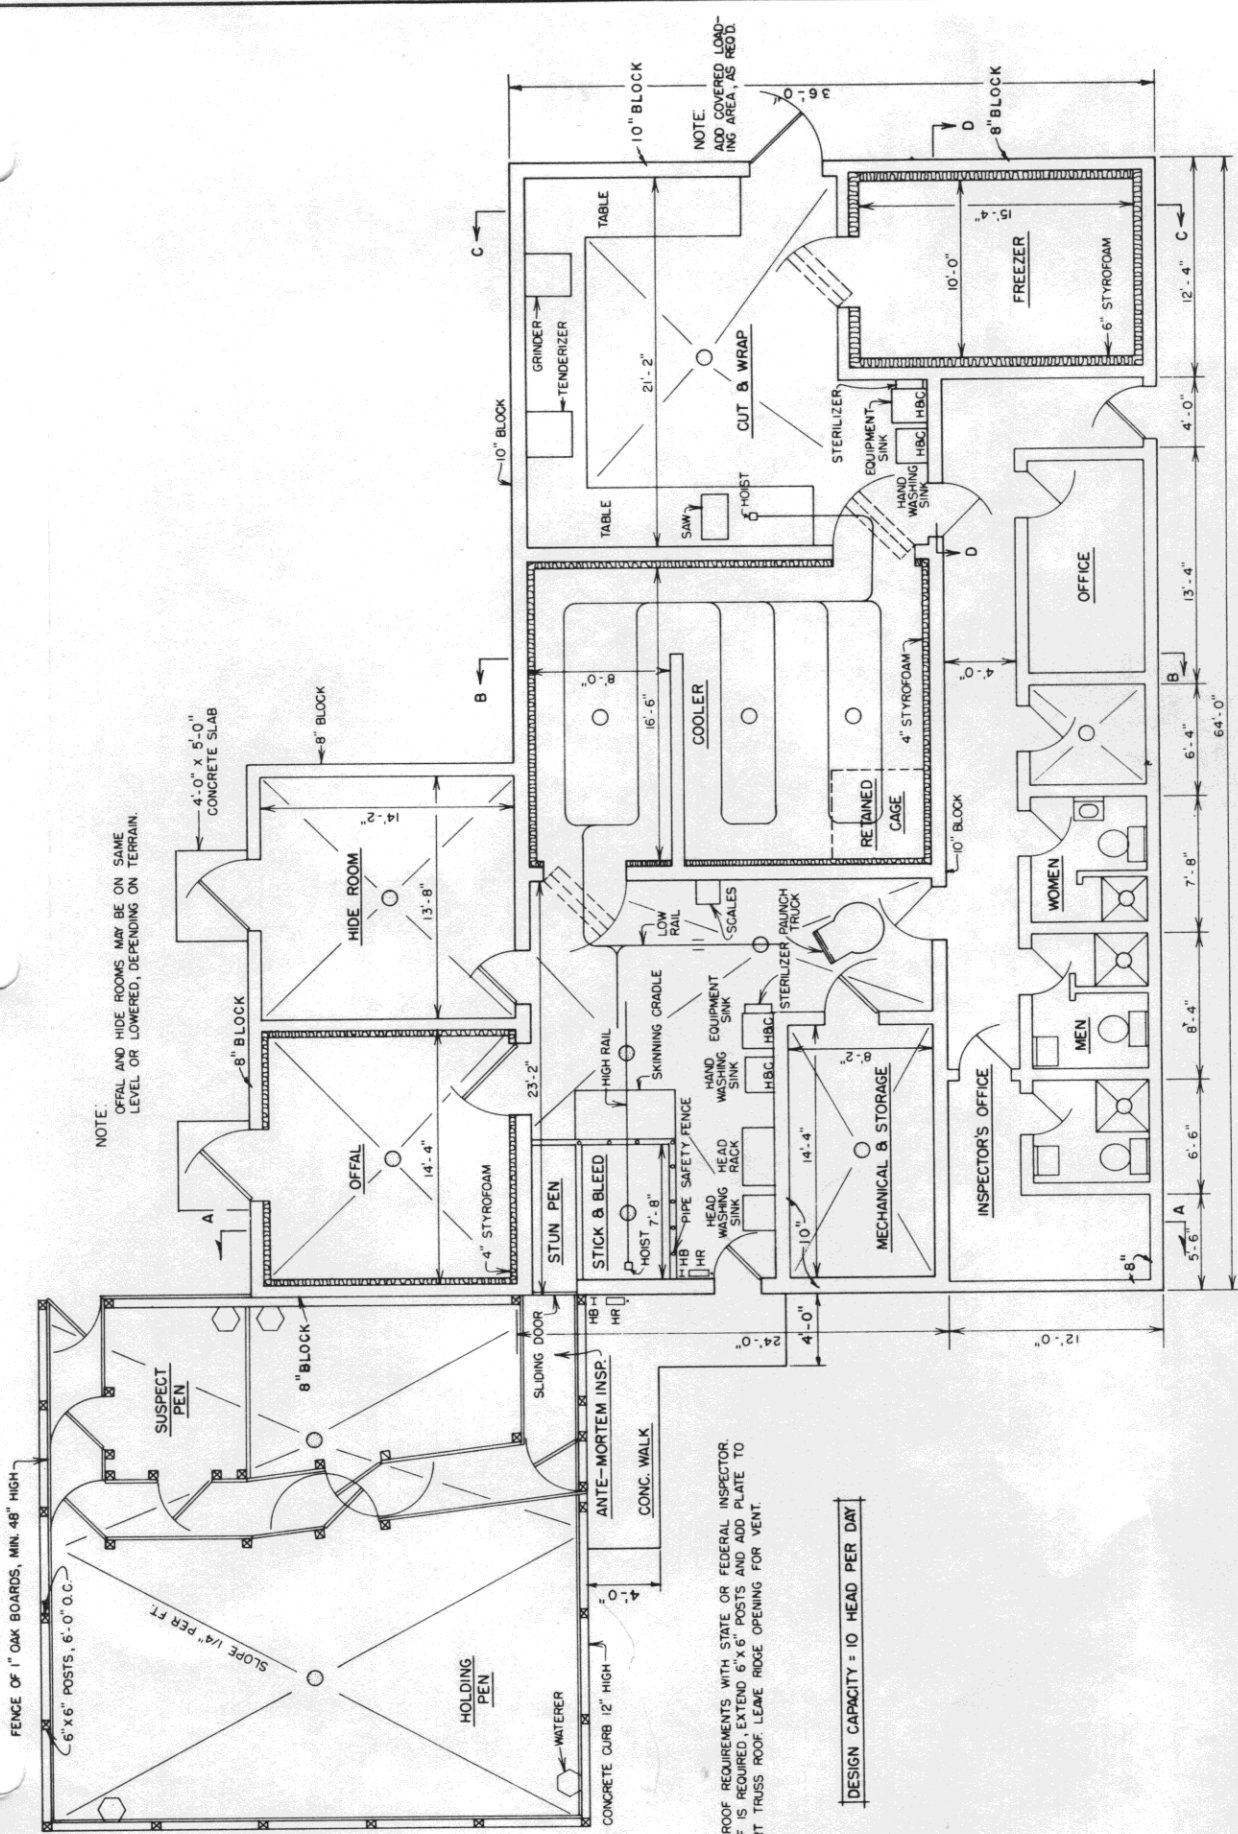


NOTES:
THE PURPOSE OF THESE PLANS IS TO SERVE AS A GUIDE ONLY.
FOR A PLANT TO BE ELIGIBLE FOR OFFICIAL INSPECTION, DETAILED PLANS MUST BE SUBMITTED TO YOUR LOCAL HEALTH & BUILDING CODE AUTHORITIES, FOR APPROVAL BEFORE CONSTRUCTION IS BEGUN.

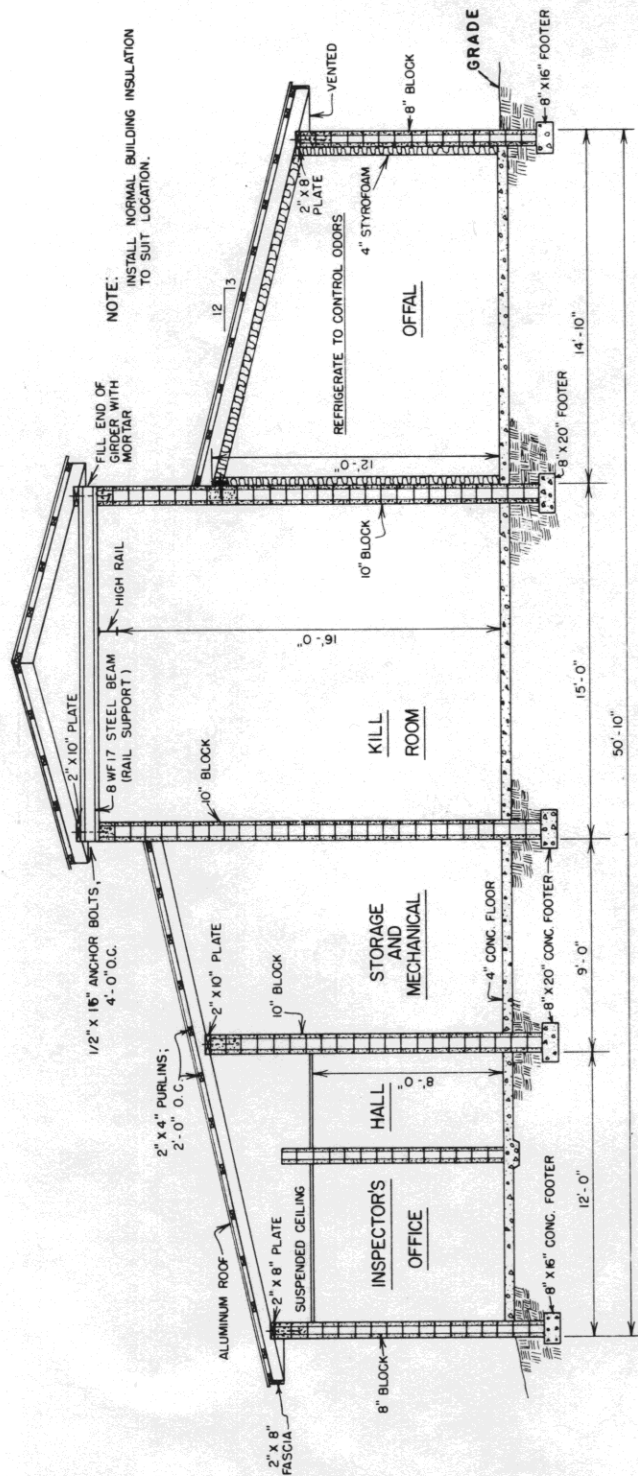




SECTION A-A

EXTEND FOOTINGS TO FIRM BASE
BELOW FROST LINE

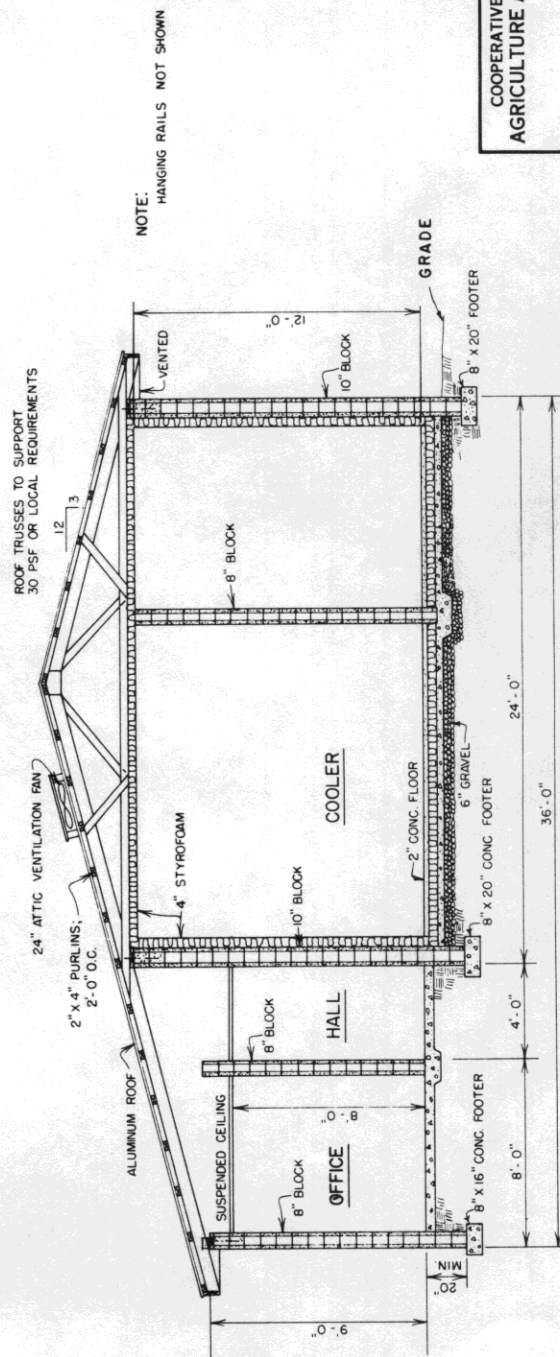


SECTION B-B


12'-0" 1' 2' 3' 4'

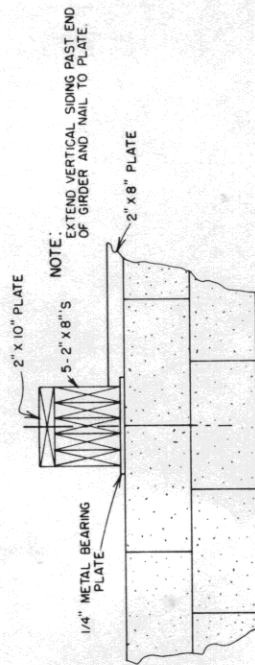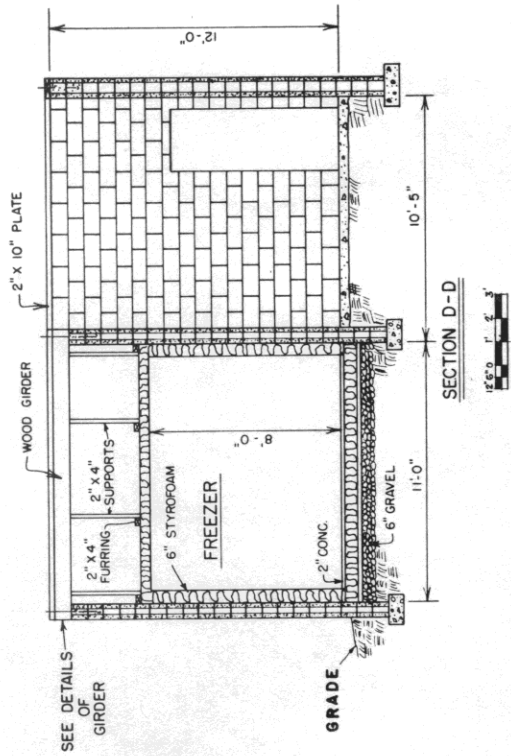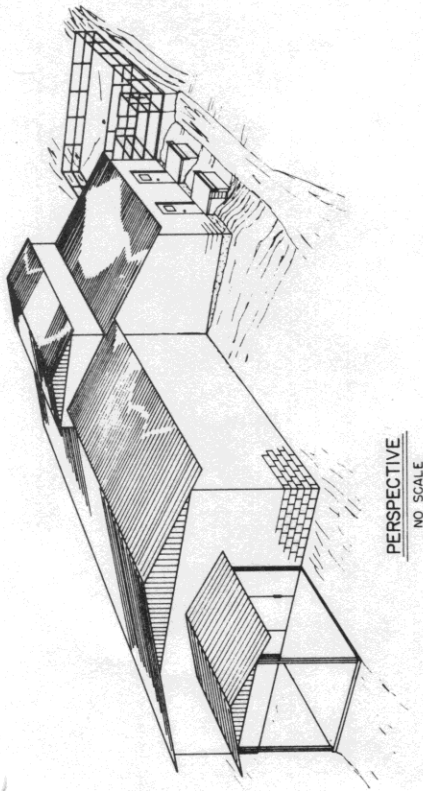

DETAIL OF OUTSIDE
END OF GIRDER

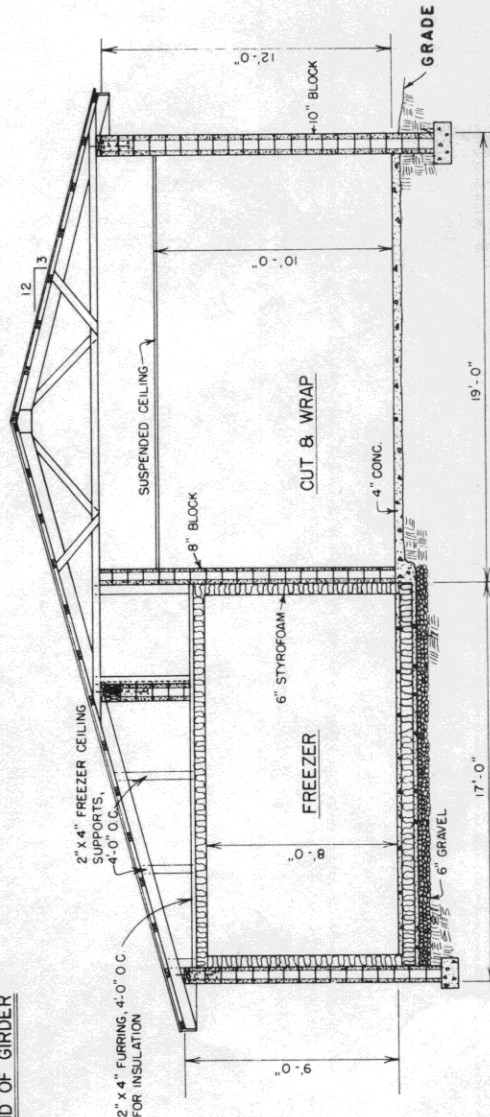

EXTEND FOOTINGS TO FIRM BASE
BELOW FROST LINE

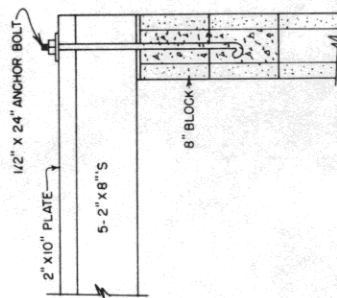

12" 9" 6" 3" 0


COOPERATIVE EXTENSION WORK IN
AGRICULTURE AND HOME ECONOMICS

UNITED STATES DEPARTMENT OF AGRICULTURE COOPERATING


CUSTOM SLAUGHTERHOUSE

VA '77 6270 SHEET 3 OF 4


NOTE:
HANG LIGHTS FROM CABLES IF
HOLDING AREA IS OPEN

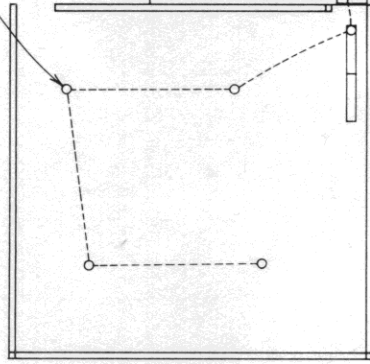

ELECTRICAL SYMBOLS	
	CEILING OUTLET W/INCANDESCENT FIXTURE
	CEILING OUTLET W/FLOURESCENT FIXTURE
	FLOURESCENT FIXTURE IN CONTINUOUS ROW
	RECEPTACLE OUTLET, DUPLEX GROUNDING TYPE
	INDICATES SWITCH CONTROL
	LOCAL SWITCH, SINGLE POLE
	LOCAL SWITCH, 3 WAY
	ELECTRIC BASEBOARD HEATER

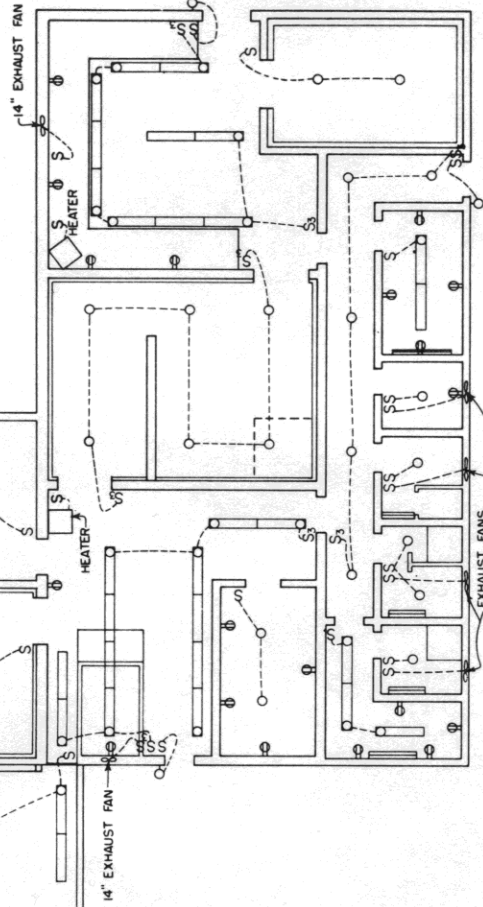

ELECTRICAL LAYOUT

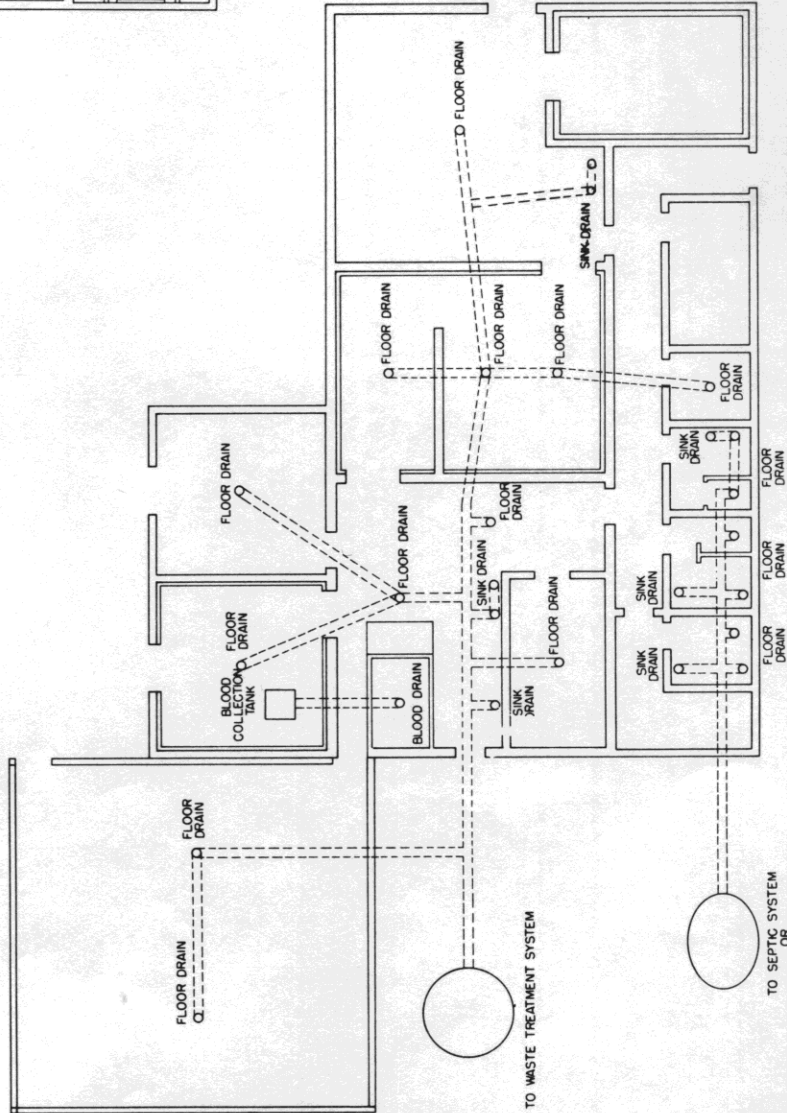

NOTE:
ALL DRAINS TO BE EQUIPPED WITH
A DEEP SEAL TRAP & PROPERLY
VENTED USE ROOF SCREENS
WHERE NECESSARY

DRAIN SYSTEMS