


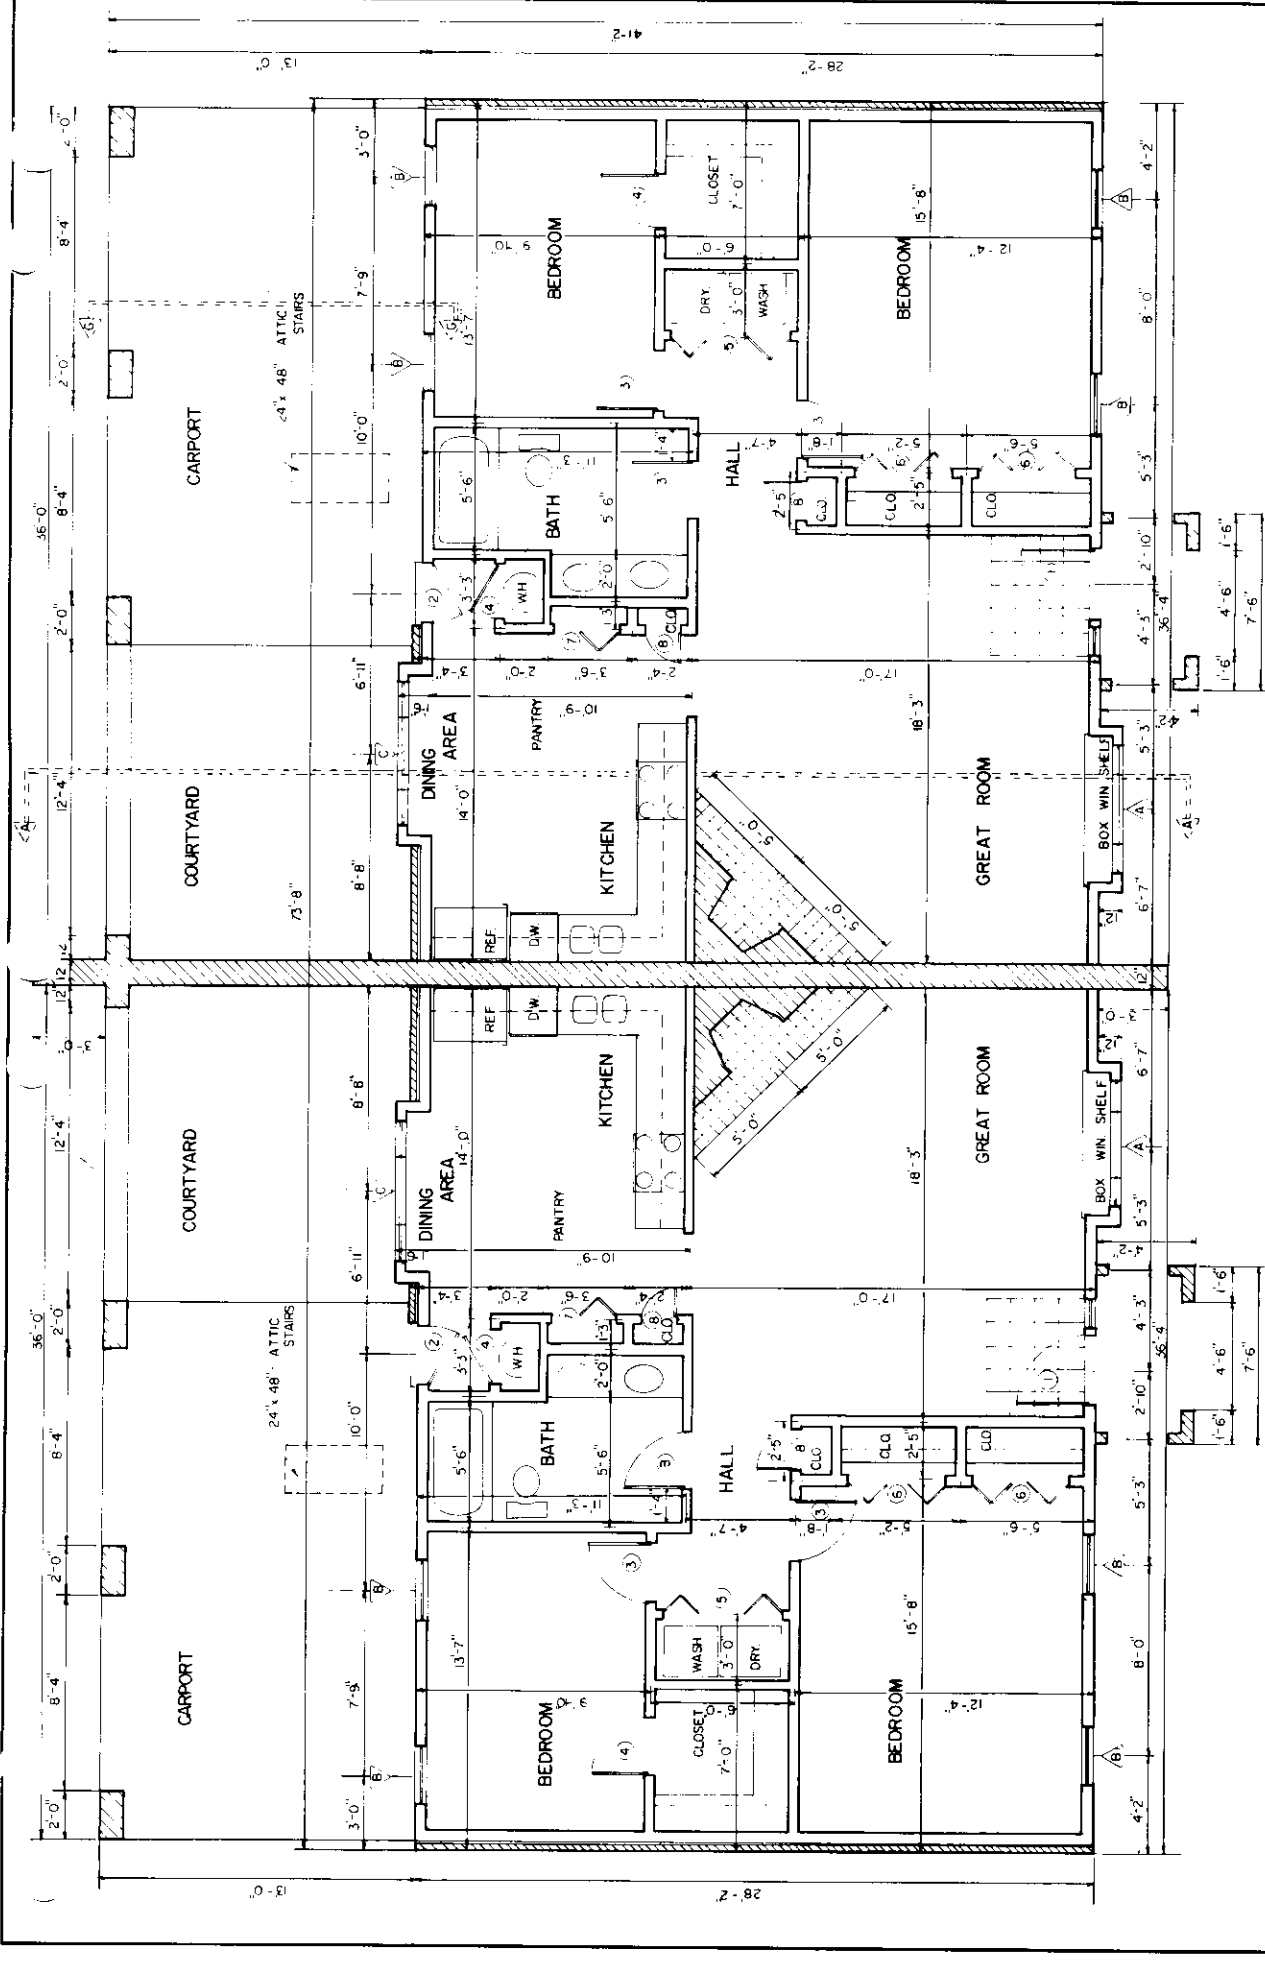


FLOOR PLAN

1/2" = 1'-0"
1/4" = 3'-0"

SCALE


2053 sq. ft. HEATED AREA TOTAL

COOPERATIVE EXTENSION SERVICE AGRICULTURE AND HOME ECONOMICS			
UNITED STATES DEPARTMENT OF AGRICULTURE COOPERATING			
2 BEDROOM DUPLEX			
MISS 85	7264	SHEET	OF 4

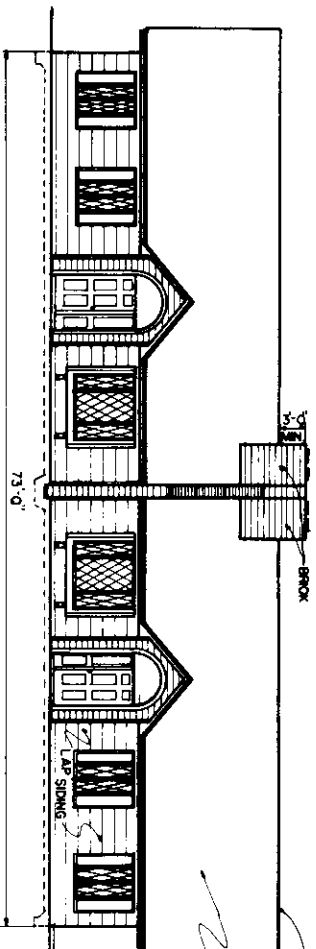


FRONT ELEVATION

1/2" = 4' SCALE

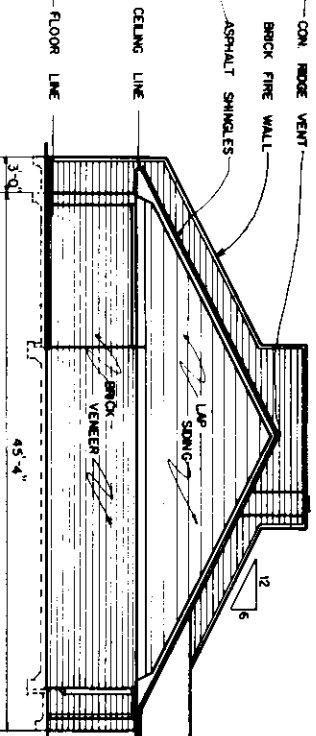


LEFT SIDE ELEVATION

1/2" = 4' SCALE

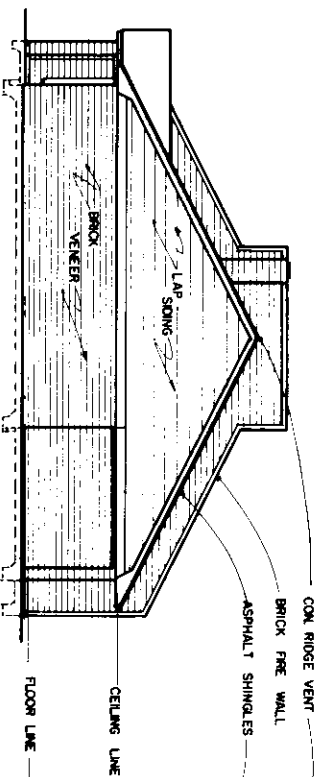


RIGHT SIDE ELEVATION

1/2" = 4' SCALE

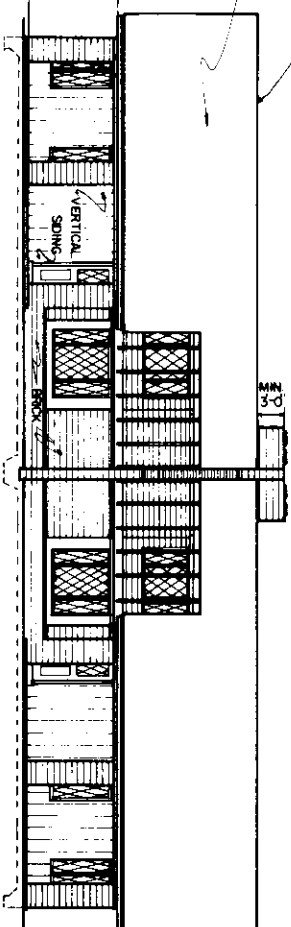


BACK ELEVATION

1/2" = 4' SCALE

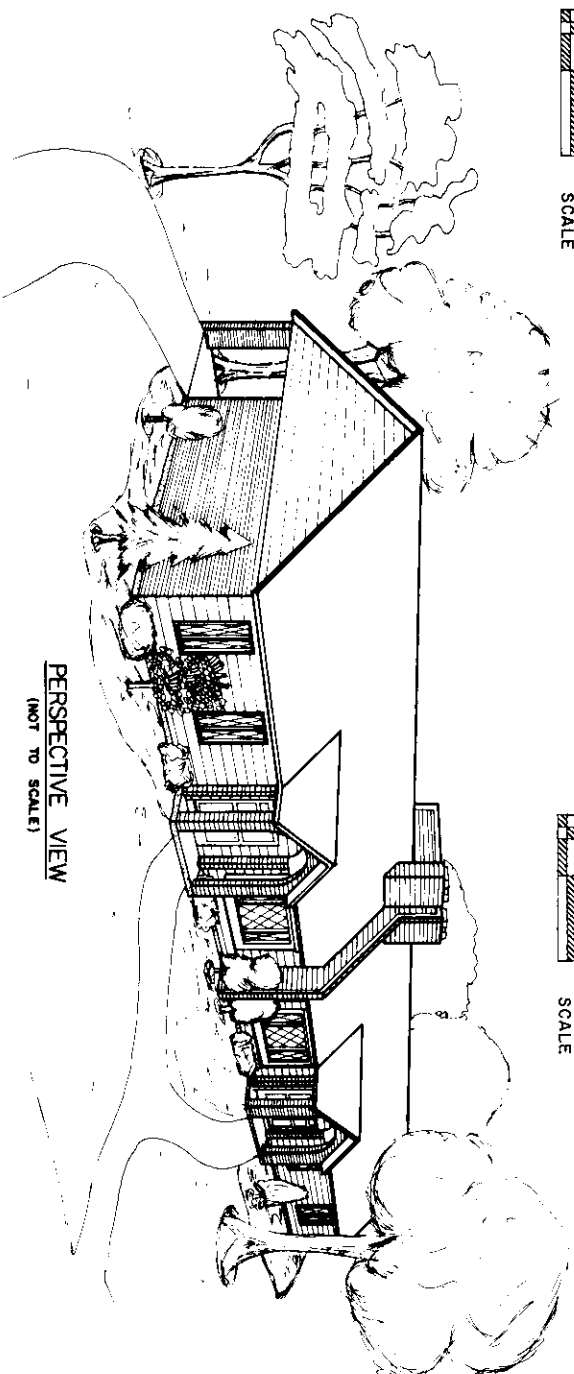

PERSPECTIVE VIEW
(NOT TO SCALE)

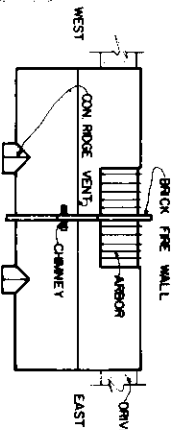

ROOF PLAN
(NOT TO SCALE)


FOR OPTIMUM ENERGY EFFICIENCY AND
LOWER UTILITY COST, SITE WITH ROOF
RIDGE EAST TO WEST.

COOPERATIVE EXTENSION SERVICE
AGRICULTURE AND HOME ECONOMICS

UNITED STATES DEPARTMENT OF AGRICULTURE COOPERATING


2 BEDROOM DUPLEX

MISS 85 7264 SHEET 2 OF 4

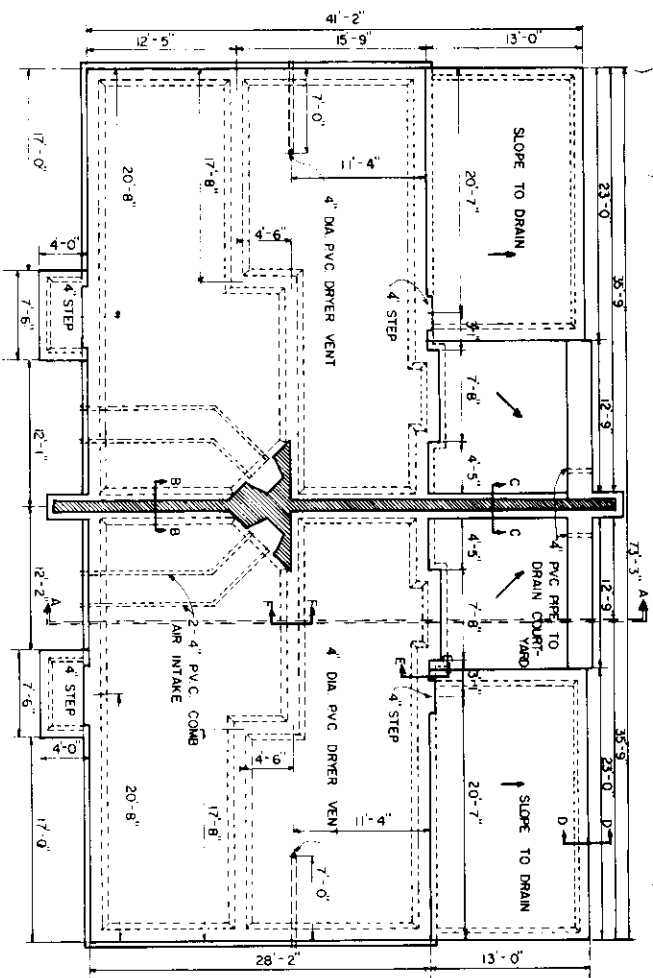


FOUNDATION PLAN

1/2" = 4' SCALE

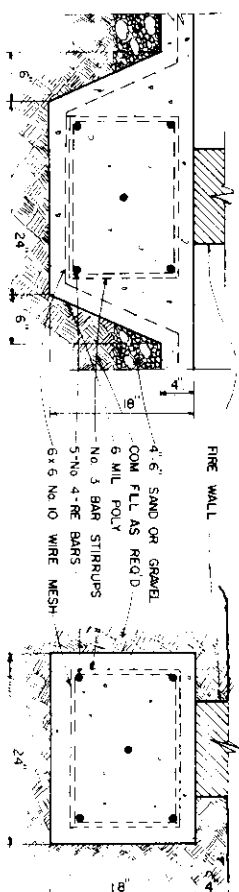

SECTION BB

SECTION CC

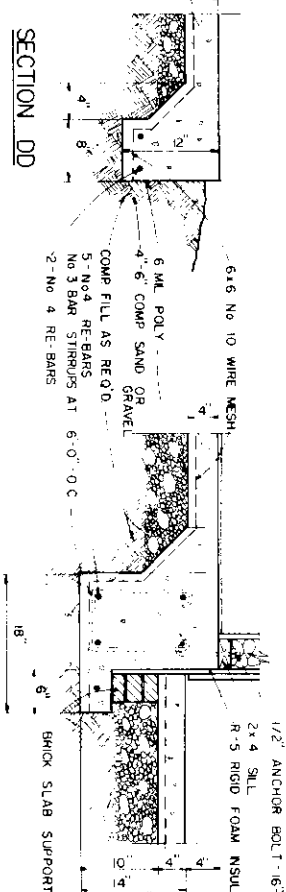


SECTION DD

SECTION EE

SECTIONS


1/2" = 3' 0" SCALE

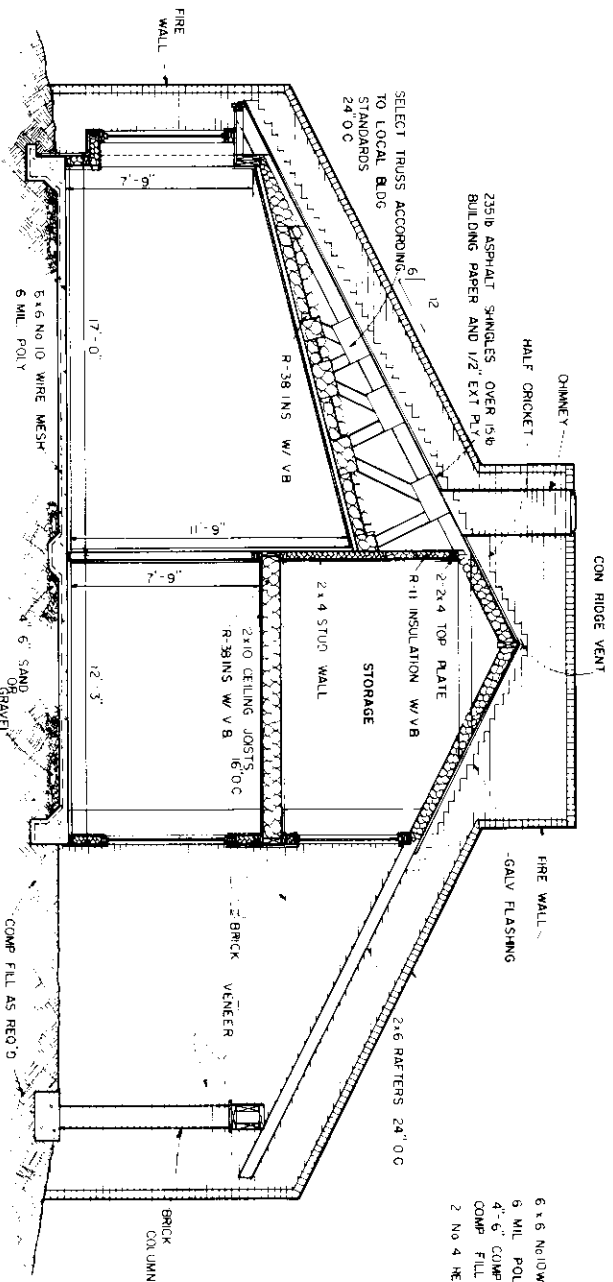

SECTION AA

1/2" = 4' SCALE

SECTION FF

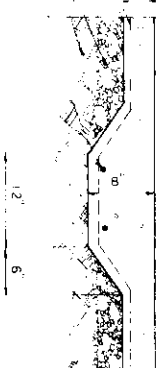


NOTE: PLACE 2x4 VERTICAL TIE BETWEEN RAFTERS AND CEILING JOIST OVER CARPORT 6'-6" FROM COLUMN SEE SECTION GG PAGE 4

COOPERATIVE EXTENSION SERVICE
AGRICULTURE AND HOME ECONOMICS

UNITED STATES DEPARTMENT OF AGRICULTURE COOPERATING

2 BEDROOM DUPLEX


MISS 85 7264 SHEET 3 OF 4

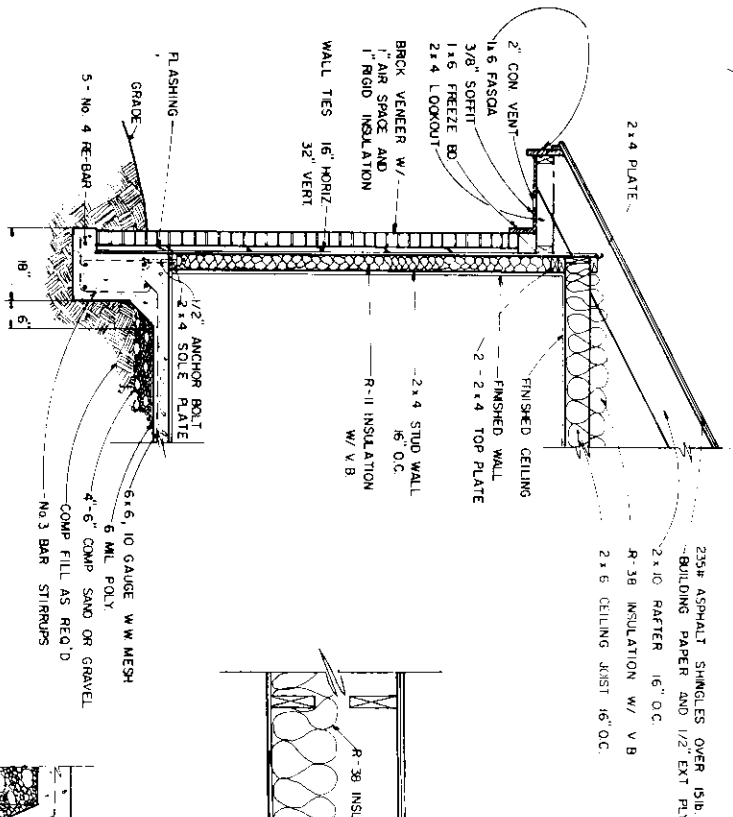

TYPICAL WALL SECTION


1/2" 6" 0" 1" 2" SCALE

- CONSTRUCTION CHECK LIST
- CHECK LOCAL BUILDING CODE AND JOAN COMPANY CRITERIA FOR FIREWALL AND TRUSS SPECIFICATIONS. (RAFTERS MEET 30 LB/ SQ. FT. SNOW LOAD CRITERIA).
 - ADEQUATELY NAIL AND ANCHOR JOINTS.
 - SHEATH CORNERS WITH 1/2" PLYWOOD OR HIGH DENSITY FIBERBOARD OR USE DIAGONAL BRACING.
 - USE EXTERIOR GRADED PLYWOOD WHEREVER IT MAY BE WETTED DURING OR AFTER CONSTRUCTION.
 - PRESSURE TREAT ALL WOOD WITH GROUND CONTACT AND PROVIDE OTHER NEEDED TERMITE CONTROL.
 - R VALUES DEPEND ON LOCAL CLIMATE AND FUEL COSTS.
 - PROVIDE 1 SQ. FT. OF ATTIC VENT OPENINGS FOR EACH 150 SQ. FT. OF CEILING.
 - WEATHERIZE ALL OPENINGS AND JOINTS.
 - THICKENED EDGE SLAB IS USED IN WARM CLIMATES WHEN NO FROST ACTION OCCURS & SOIL CONDITIONS PERMIT. WHERE FROST ACTION OCCURS & SOIL CONDITIONS DO NOT PERMIT, CONSULT LOCAL BUILDING CODES FOR REQUIRED FOOTING DESIGN.

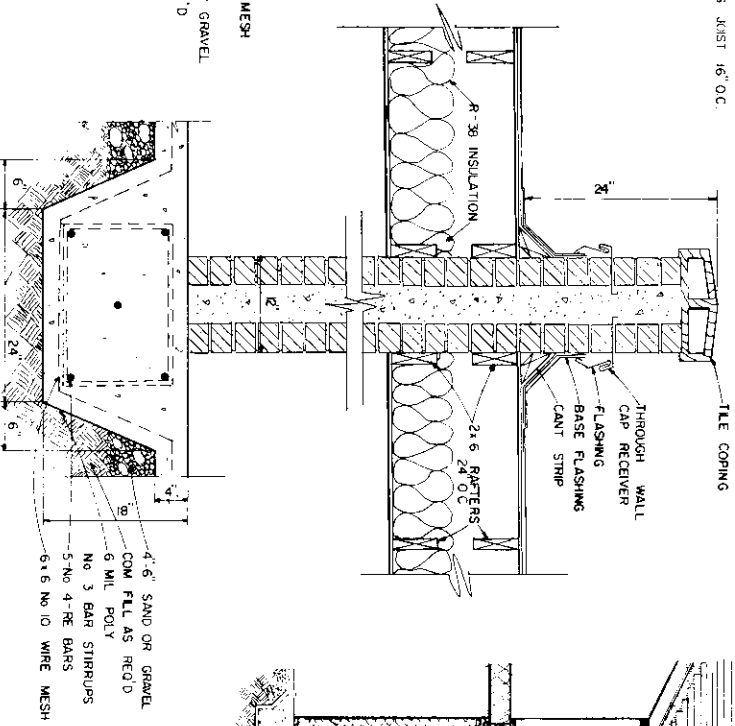


TYPICAL FIREWALL SECTION

1/2" 9" 6" 3" 0" SCALE

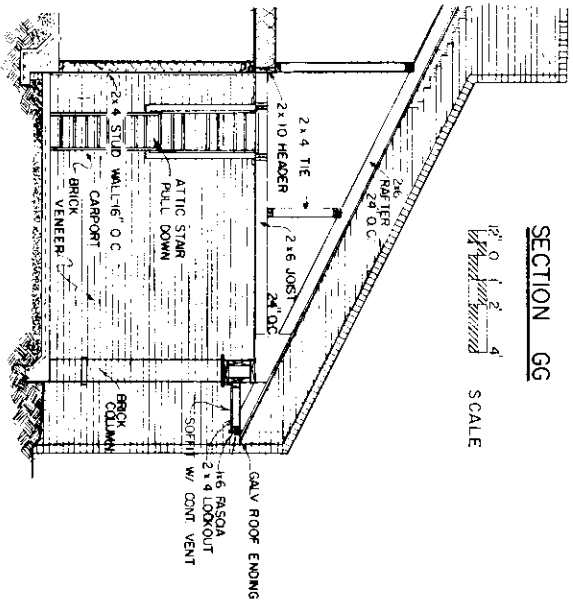

SECTION GG

1/2" 0" 1" 2" 4" SCALE

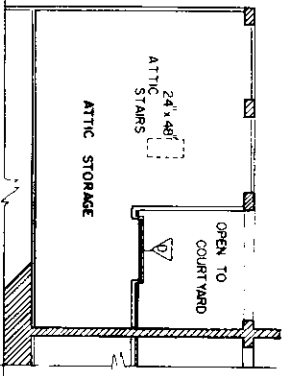

ATTIC PLAN

(NOT TO SCALE)

W I N D O W S C H E D U L E			
SYMBOL	SIZE	DESCRIPTION	NO. REQ'D
A	5'-6" x 5'-0"	COMB. CASEMENT - 30 x 50 PICTURE W/TWO 13 x 50 CASEMENT	1
B	2'-6" x 6'-8"	CASEMENT	4
C	6'-0" x 6'-8"	COMB. CASEMENT - 30 x 50 PICTURE W/TWO 18 x 50 CASEMENT	1
D	6'-0" x 4'-0"	COMB. CASEMENT - 30 x 40 PICTURE W/TWO 18 x 40 (STORAGE WIN. IN ATTIC)	1

NOTE: USE INSULATED GLASS FOR ALL WINDOWS

D O O R S C H E D U L E			
MARK	SIZE	DESCRIPTION	NO. REQ'D
1	3'-0" x 6'-8"	EXTERIOR DOOR W/SIDE LIGHT	1
2	2'-6" x 6'-8"	EXTERIOR DOOR	1
3	2'-6" x 6'-8"	HOLLOW CORE	3
4	2'-4" x 6'-8"	HOLLOW CORE	2
5	2'-6" x 6'-8"	B1-FOLD	2
6	2'-0" x 6'-8"	B1-FOLD	4
7	2'-8" x 6'-8"	B1-FOLD	1
8	1'-6" x 6'-8"	HOLLOW CORE	2

SCHEDULE FOR EAST SIDE

COOPERATIVE EXTENSION SERVICE

AGRICULTURE AND HOME ECONOMICS

UNITED STATES DEPARTMENT OF AGRICULTURE COOPERATING

2 BEDROOM DUPLEX

MISS '85 7264

SHEET 4 OF 4