


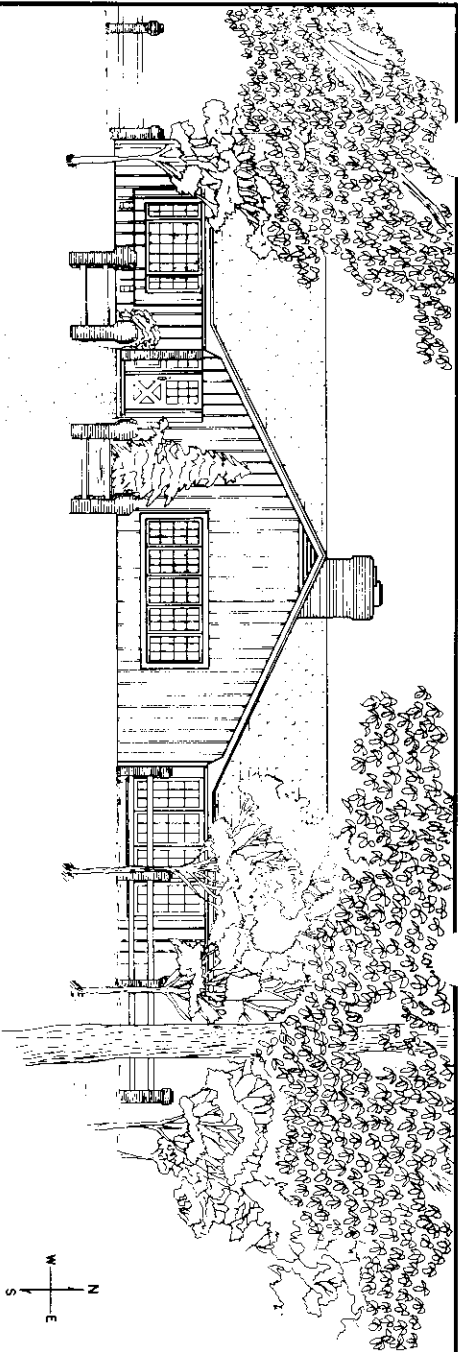


SOUTH ELEVATION
Vol. 4
Kings Highway

SQUARE FOOTAGE
HEATED SPACE - 2,739 SQ. FT.
GARAGE - 637 SQ. FT.
PORCH - 96 SQ. FT.
TOTAL - 3,472 SQ. FT.

SYMBOL	SIZE	DOOR SCHEDULE	DESCRIPTION	NO.
1	7'-0" x 20'-0"		GARAGE DOOR w/MULTI-LITE TOP	1
2	3'-0" x 6'-8"		EXT. DR. w/MULTI-LITE TOP & L. SIDE LITE	1
3	2'-6" x 6'-8"		INT. PANEL DOOR	4
4	3'-0" x 6'-8"		PAVED OPENING	3
5	4'-0" x 6'-8"		B.-FDL.2 DOOR	1
6	2'-6" x 6'-8"		"	2
7	6'-0" x 6'-8"		"	2
8	3'-0" x 6'-8"		INT. PANEL DOOR	3
9	3'-0" x 6'-8"		EXT. DOOR w/MULTI-LITE TOP	3
10	3'-0" x 6'-8"		INT. DOOR	2
11	2'-6" x 6'-8"		INT. DOOR	3
12	2'-6" x 6'-8"		FOUR PANEL EXT. AIRBURN DOOR w/FIXED RIGHT & LEFT SIDE DIVIDED LITES	2
13	12'-0" x 6'-8"		INT. BATHING	2
14	3'-0" x 6'-8"		INT. BATHING	1

SYMBOL	SIZE	WINDOW SCHEDULE	DESCRIPTION	NO.
A	2'-6" x 5'-0"		FLUE UNIT CASEMENT	2
B	8'-0" x 4'-10"		CORB. CASEMENT w/5'-0" x 4'-0" PICTURE WINDOW	2
C	2'-6" x 5'-0"		CASIMEN	6
D	2'-6" x 5'-0"		2-UNIT CASIMENT	1
E	2'-0" x 3'-0"		2-UNIT CASIMENT	1

NOTE: USE INSULATED GLASS IN ALL WINDOWS

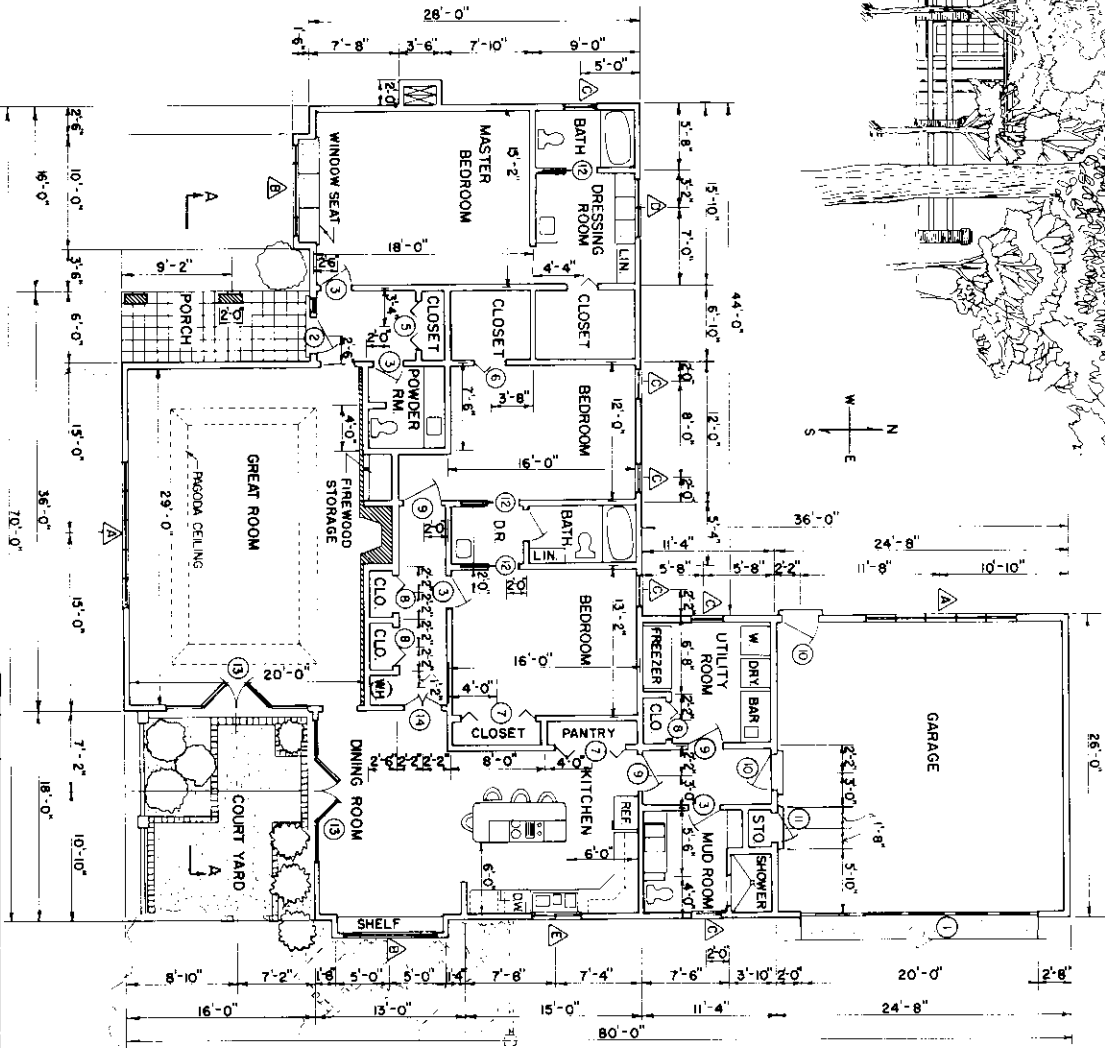

FLOOR PLAN
Vol. 4
Kings Highway





NOTE: EXTERIOR DIMENSIONS TO OUTSIDE
FACE OF STUDS.
UNLESS OTHERWISE SPECIFIED, CLOSETS
ARE 2'-3" DEEP

COOPERATIVE EXTENSION SERVICE
AGRICULTURE AND HOME ECONOMICS

UNITED STATES DEPARTMENT OF AGRICULTURE COOPERATING

SPACIOUS LIVING



MS 1985 7259 SHEET 1 OF 4

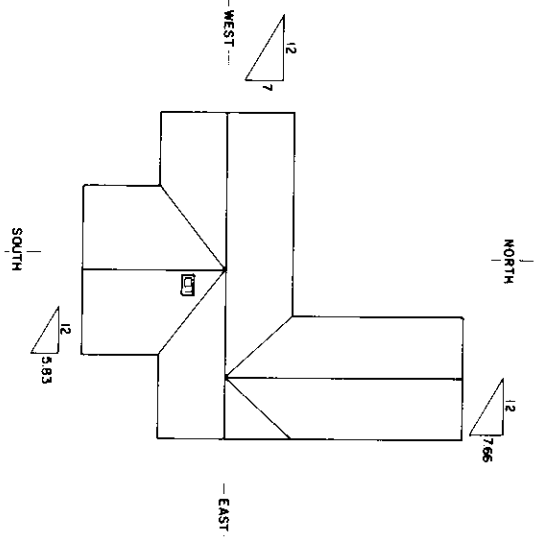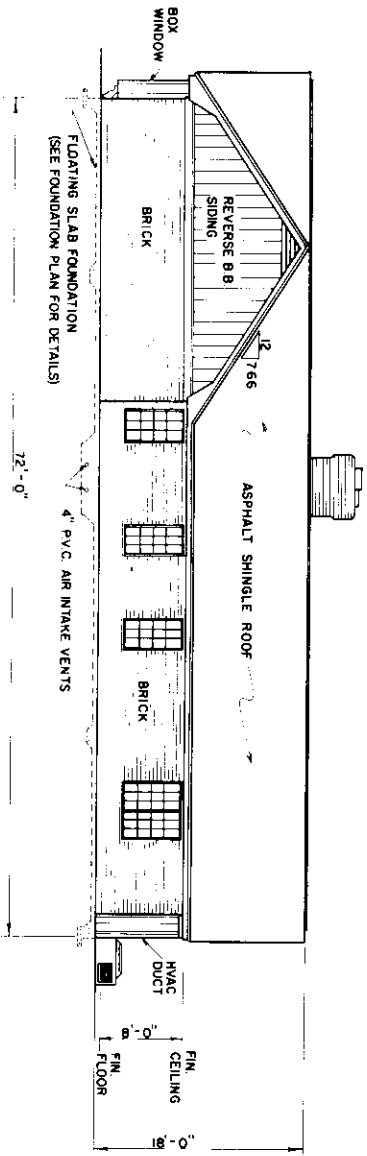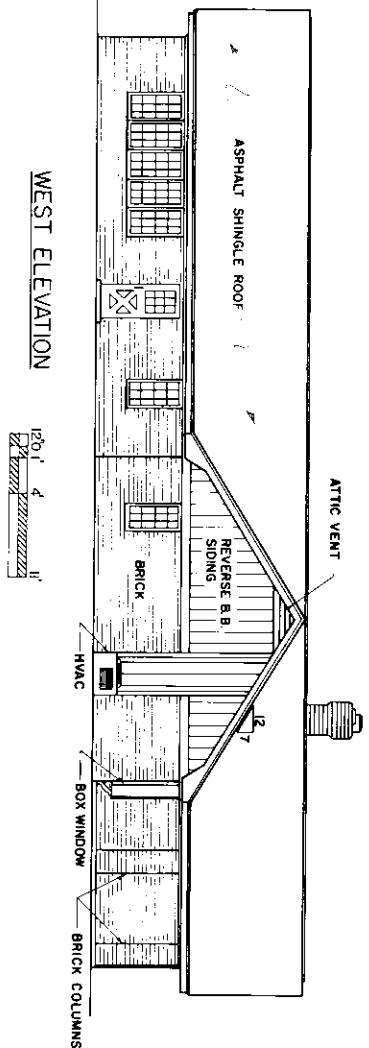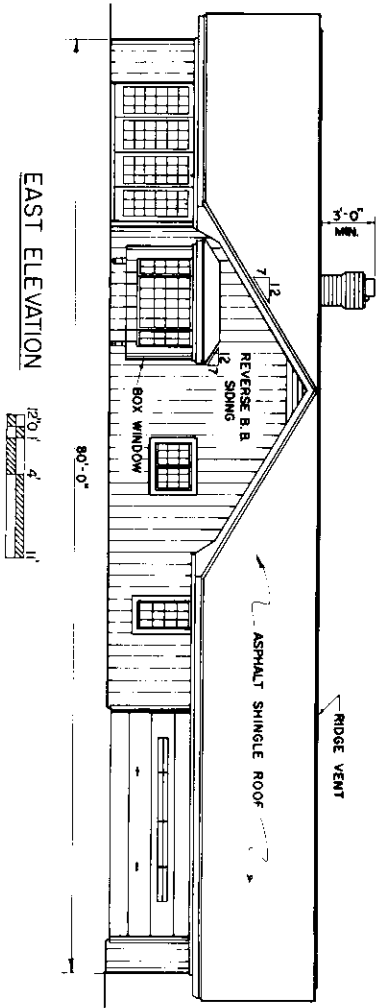

ROOF PLAN
(NOT TO SCALE)

NOTE: FOR OPTIMUM ENERGY EFFICIENCY,
SITE WITH ROOF RIDGE EAST TO WEST

NORTH ELEVATION
12'-0" 4' 1'

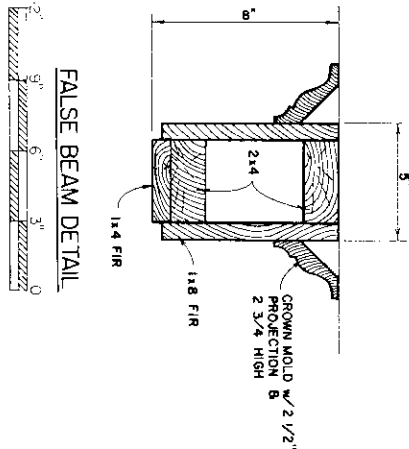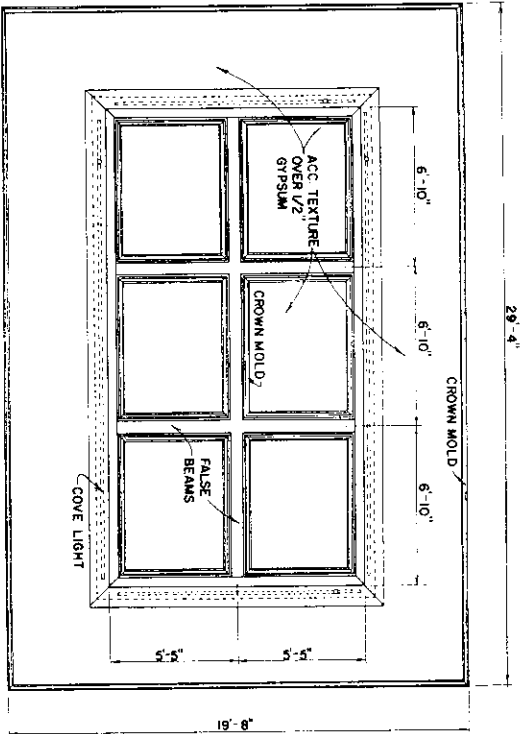



FALSE BEAM DETAIL

PAGODA CEILING PLAN



12" 0' 1' 2' 4'

NOTE: EACH ROOF SECTION HAS A DIFFERENT SLOPE.

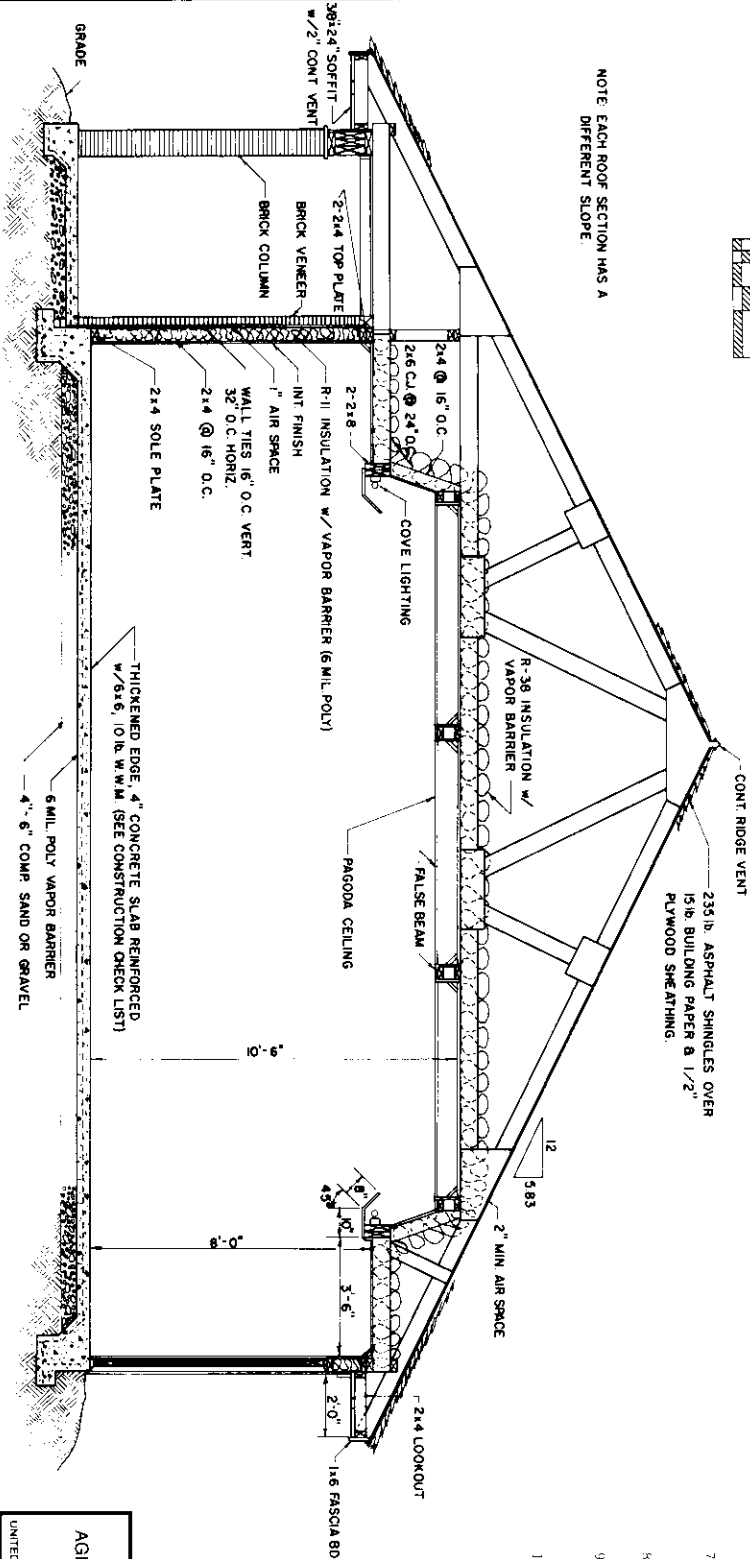


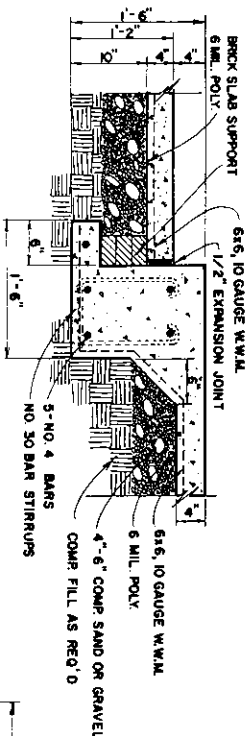


SECTION A-A

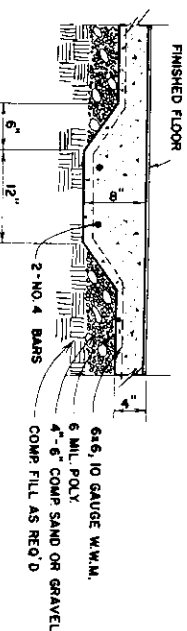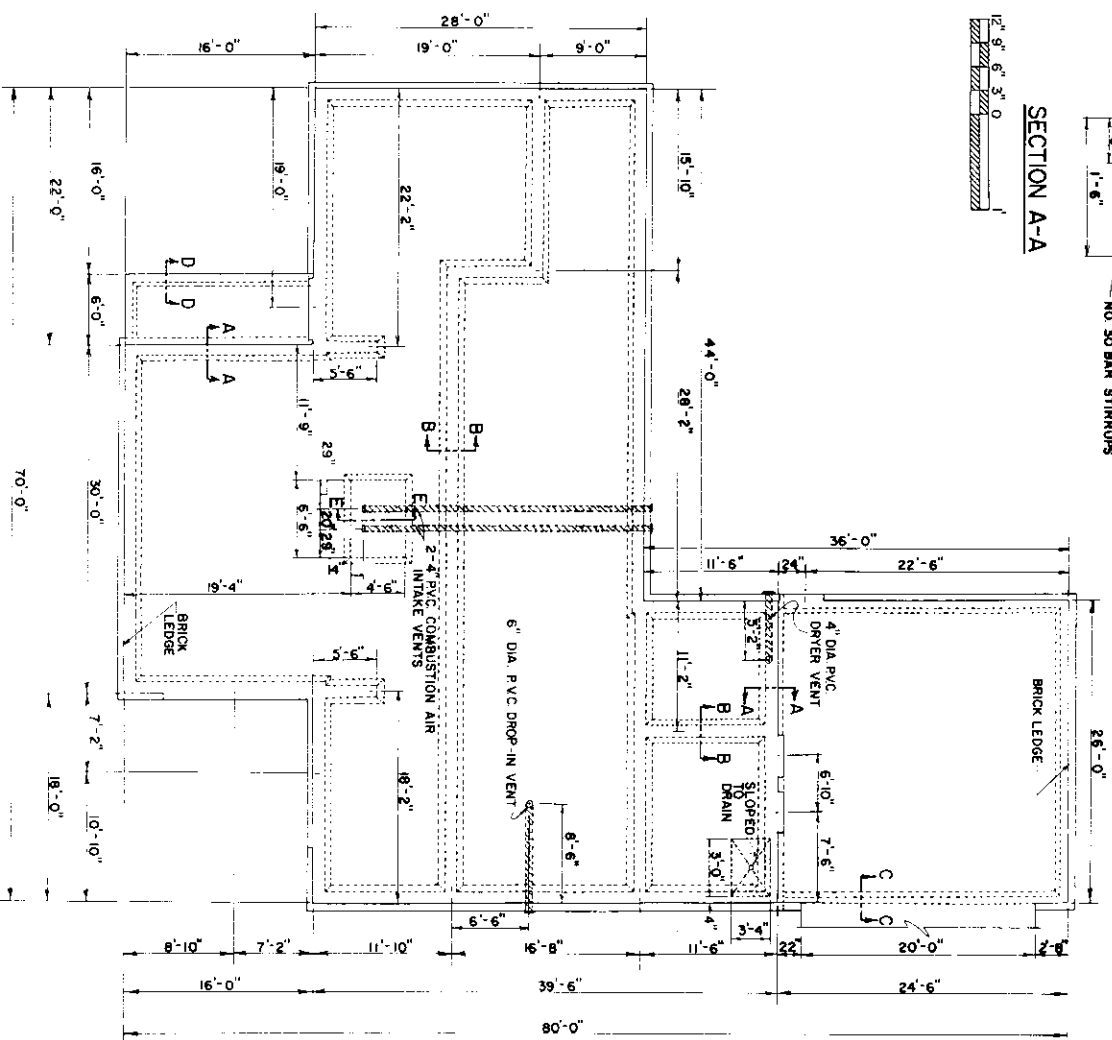


SECTION B-B

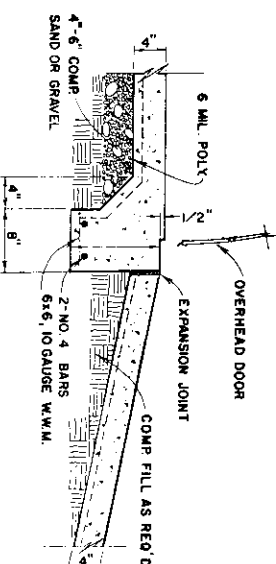

SECTION C-C

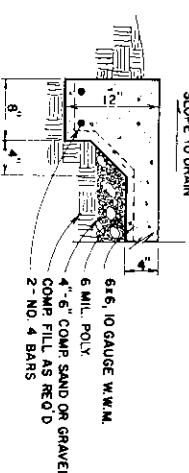

SECTION D-D

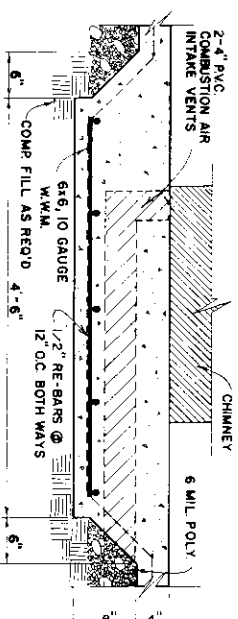

SECTION E-E

COOPERATIVE EXTENSION SERVICE
AGRICULTURE AND HOME ECONOMICS

UNITED STATES DEPARTMENT OF AGRICULTURE COOPERATING

SPACIOUS LIVING

MS 1985 7259 SHEET 4 OF 4