



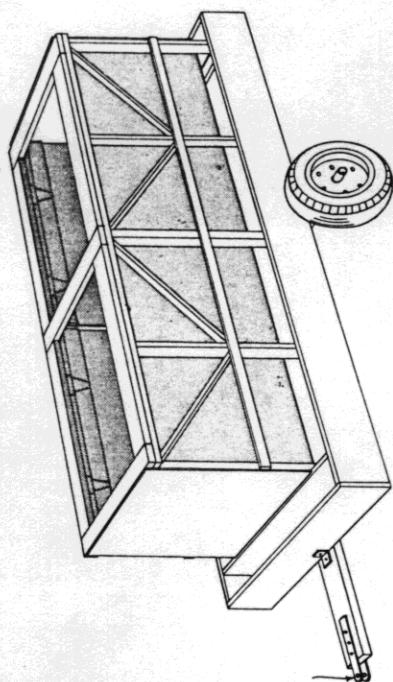

CONSTRUCTION DETAILS MAY BE MODIFIED
TO USE LUMBER AT HAND.

JOINTS SHOULD BE WELL NAILED. BOLT
THE METAL ANGLE IRON.

THIS CONSTRUCTION CAN BE ADAPTED FOR
TRAILER MOUNTING, SKIDS, OR PERMANENT,
IN-PLACE FEEDERS.

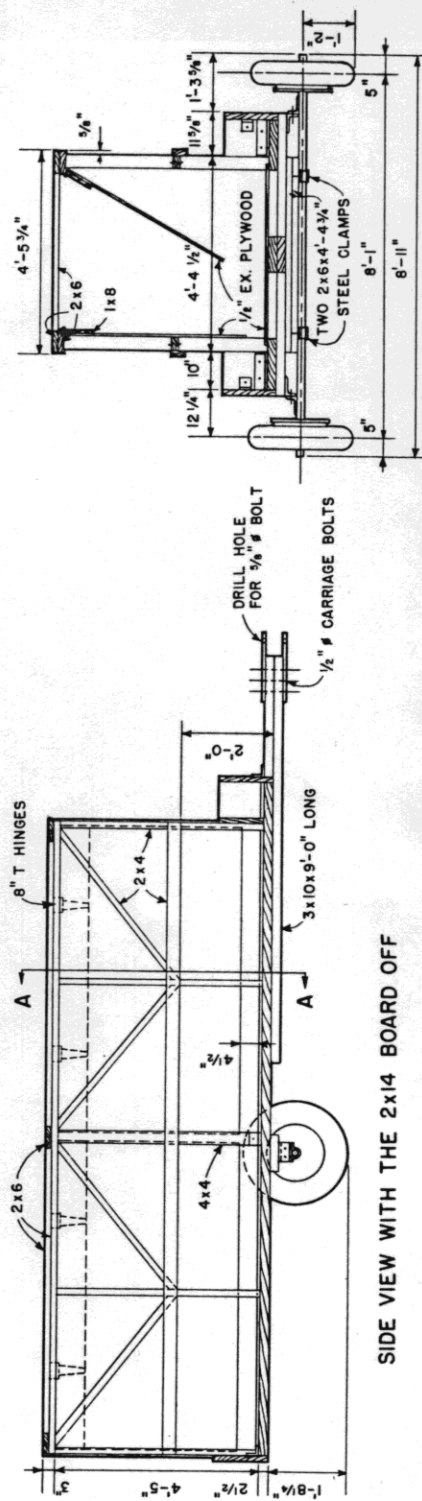

SECTION A-A

COOPERATIVE EXTENSION WORK IN
AGRICULTURE AND HOME ECONOMICS
DEPARTMENT OF AGRICULTURAL ENGINEERING
UNIVERSITY OF MARYLAND
AND
UNITED STATES DEPARTMENT OF AGRICULTURE COOPERATING

SELF-FEEDER FOR CATTLE

ORE.	'68	EX. 6045	SHEET 1 OF 1
------	-----	----------	--------------