



RIGHT ANGLE GARAGE DOOR HARDWARE WILL BE USED FOR DOORS.

COOPERATIVE EXTENSION WORK IN
AGRICULTURE AND HOME ECONOMICS
STATE OF NORTH DAKOTA
NORTH DAKOTA AGRICULTURAL COLLEGE
AND
U.S. DEPT. OF AGRICULTURE COOPERATING
EXT. AGRI. ENGINEER- FARGO, N. DAK.
FARM SHOP & GARAGE
MIDWEST 74112-33 EX. 5334 SHEET 1 OF 2

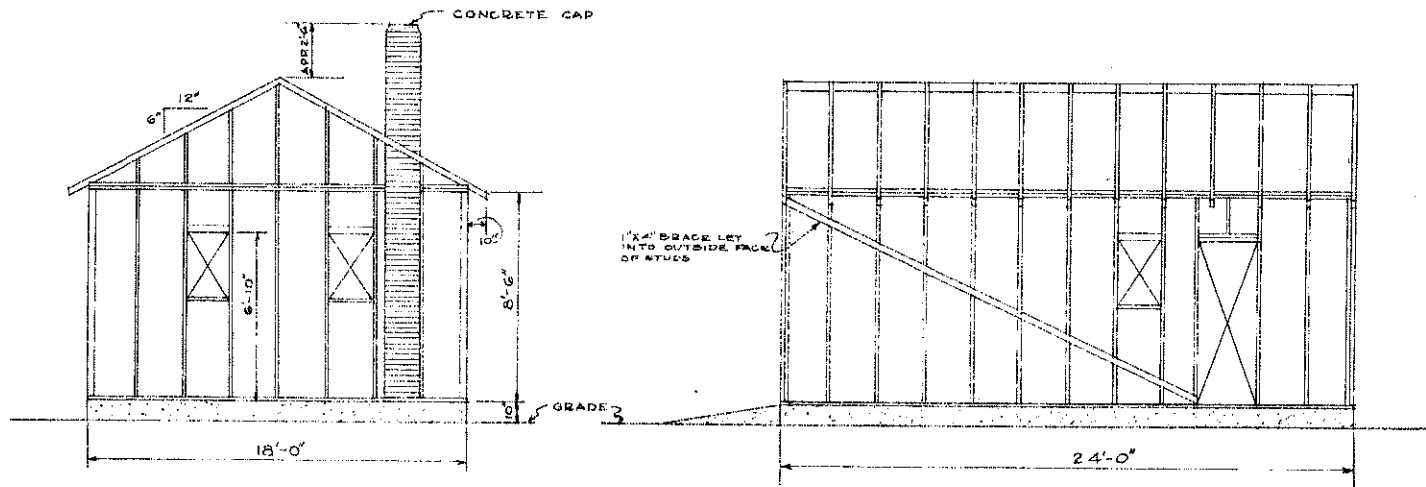

REAR WALL FRAMING
SCALE $\frac{1}{4}'' = 1'-0''$

SIDE WALL FRAMING
SCALE $\frac{1}{4}'' = 1'-0''$

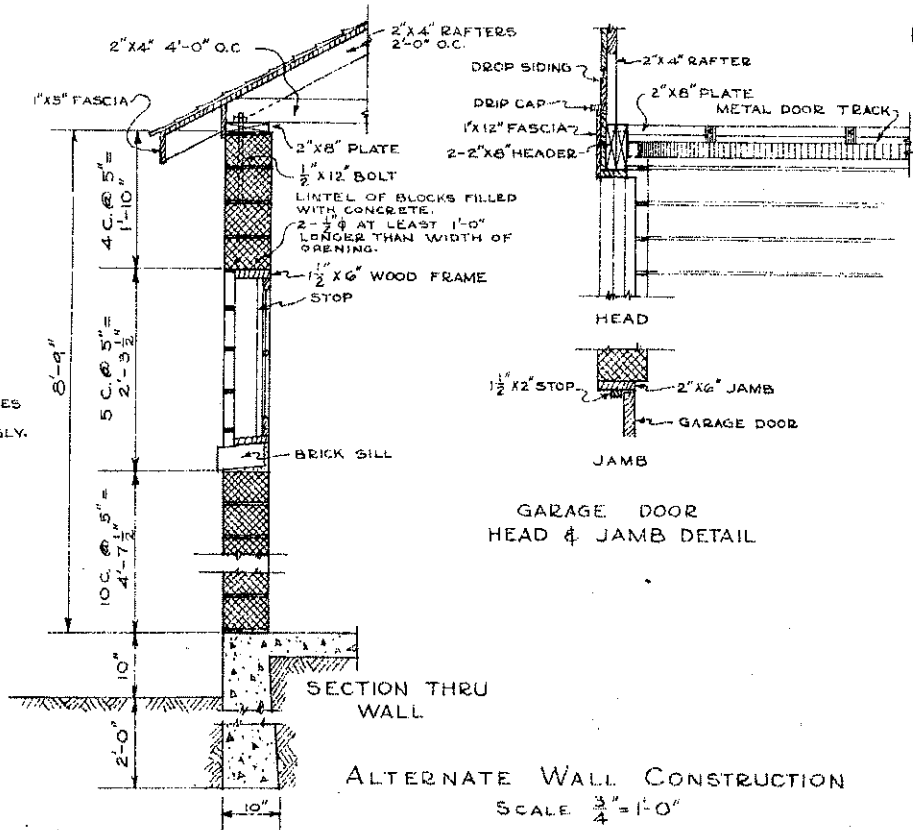

(OPPOSITE WALL FRAMING SIMILAR — DOOR OMITTED)

NOTE:
DETAIL SHOWN FOR
5" BLOCKS - 1" MORTAR
JOINTS. FOR OTHER SIZES
CHANGE VERTICAL
DIMENSIONS ACCORDINGLY.

GARAGE DOOR
HEAD & JAMB DETAIL

ALTERNATE WALL CONSTRUCTION
SCALE $\frac{3}{4}'' = 1'-0''$

COOPERATIVE EXTENSION WORK IN
AGRICULTURE AND HOME ECONOMICS
STATE OF NORTH DAKOTA
NORTH DAKOTA AGRICULTURAL COLLEGE
AND
U.S. DEPARTMENT OF AGRICULTURE COOPERATING
EXT. AGRIC. ENGINEER - FARGO, N.D.A.
FARM SHOP & GARAGE
MOWEN 7402 - CASEX. 5335 SHEET 2 OF 2